


27
25

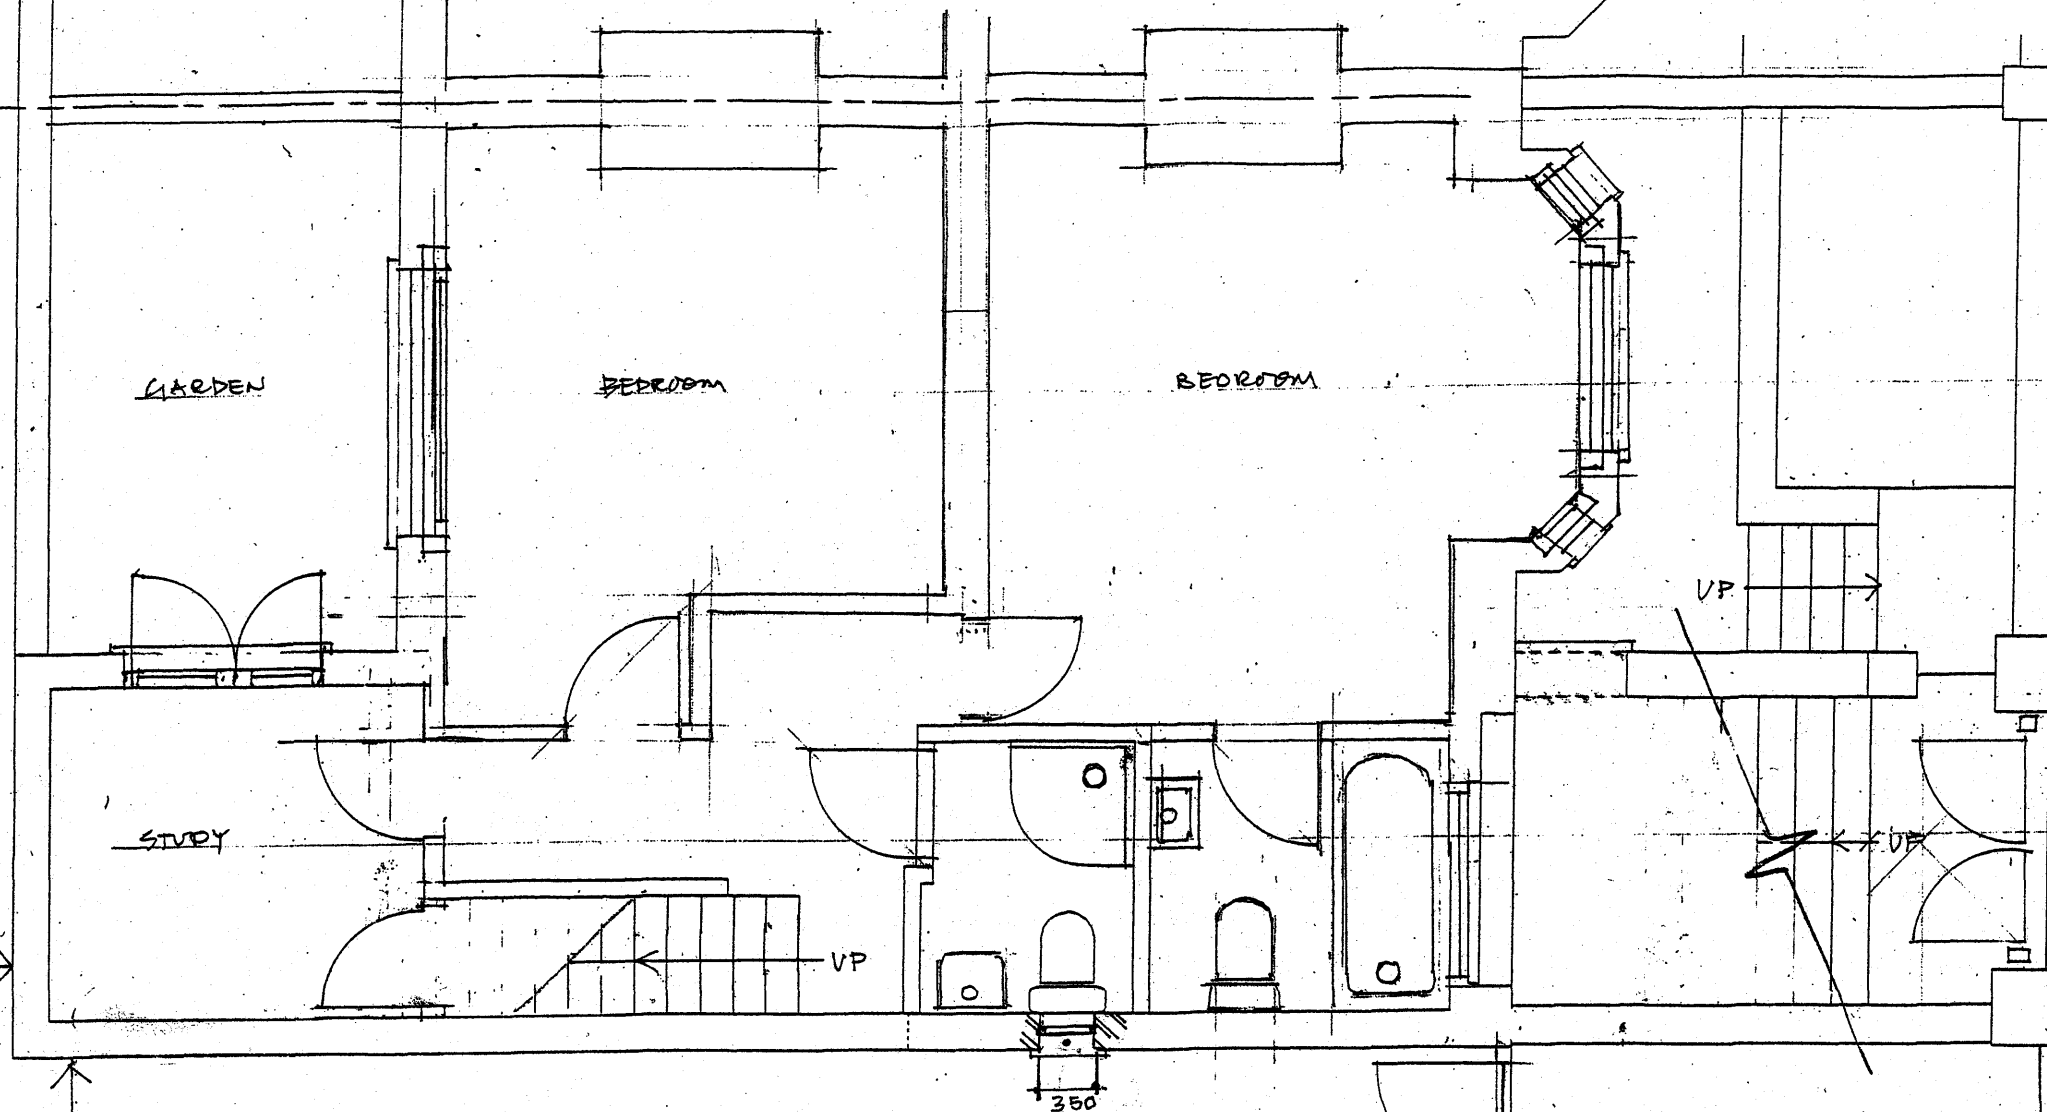


COURTYARD TO
CHASTON NURSERY SCHOOL

NEW WINDOW

FORM NEW OPENING 350 x 600
NEW BOTTOM HUNG INWARD
OPENING CASEMENT WITH
OBSCURED GLASS
MAKE GOOD IN MATCHING
YELLOW STOCKS BRICK WITH
WHITE PAINTED RENDER
REVEAL

GRAFTON TERRACE

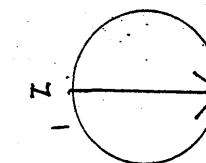

23

ARP ANTHONY RICHARDSON AND PARTNERS
ARCHITECTS AND QUANTITY SURVEYORS
31 OVAL ROAD CAMDEN TOWN LONDON NW1 7EA
tel: 020 7485 0991 fax: 020 7482 4622 mail@arparchitects.co.uk

25A, GRAFTON TERRACE, LOND. NW3 4UD

BASEMENT PLAN
NEW TOILET WINDOW PROPOSED

SHIRENE FRADET-CARIM

1:50 9.09 3258/03