


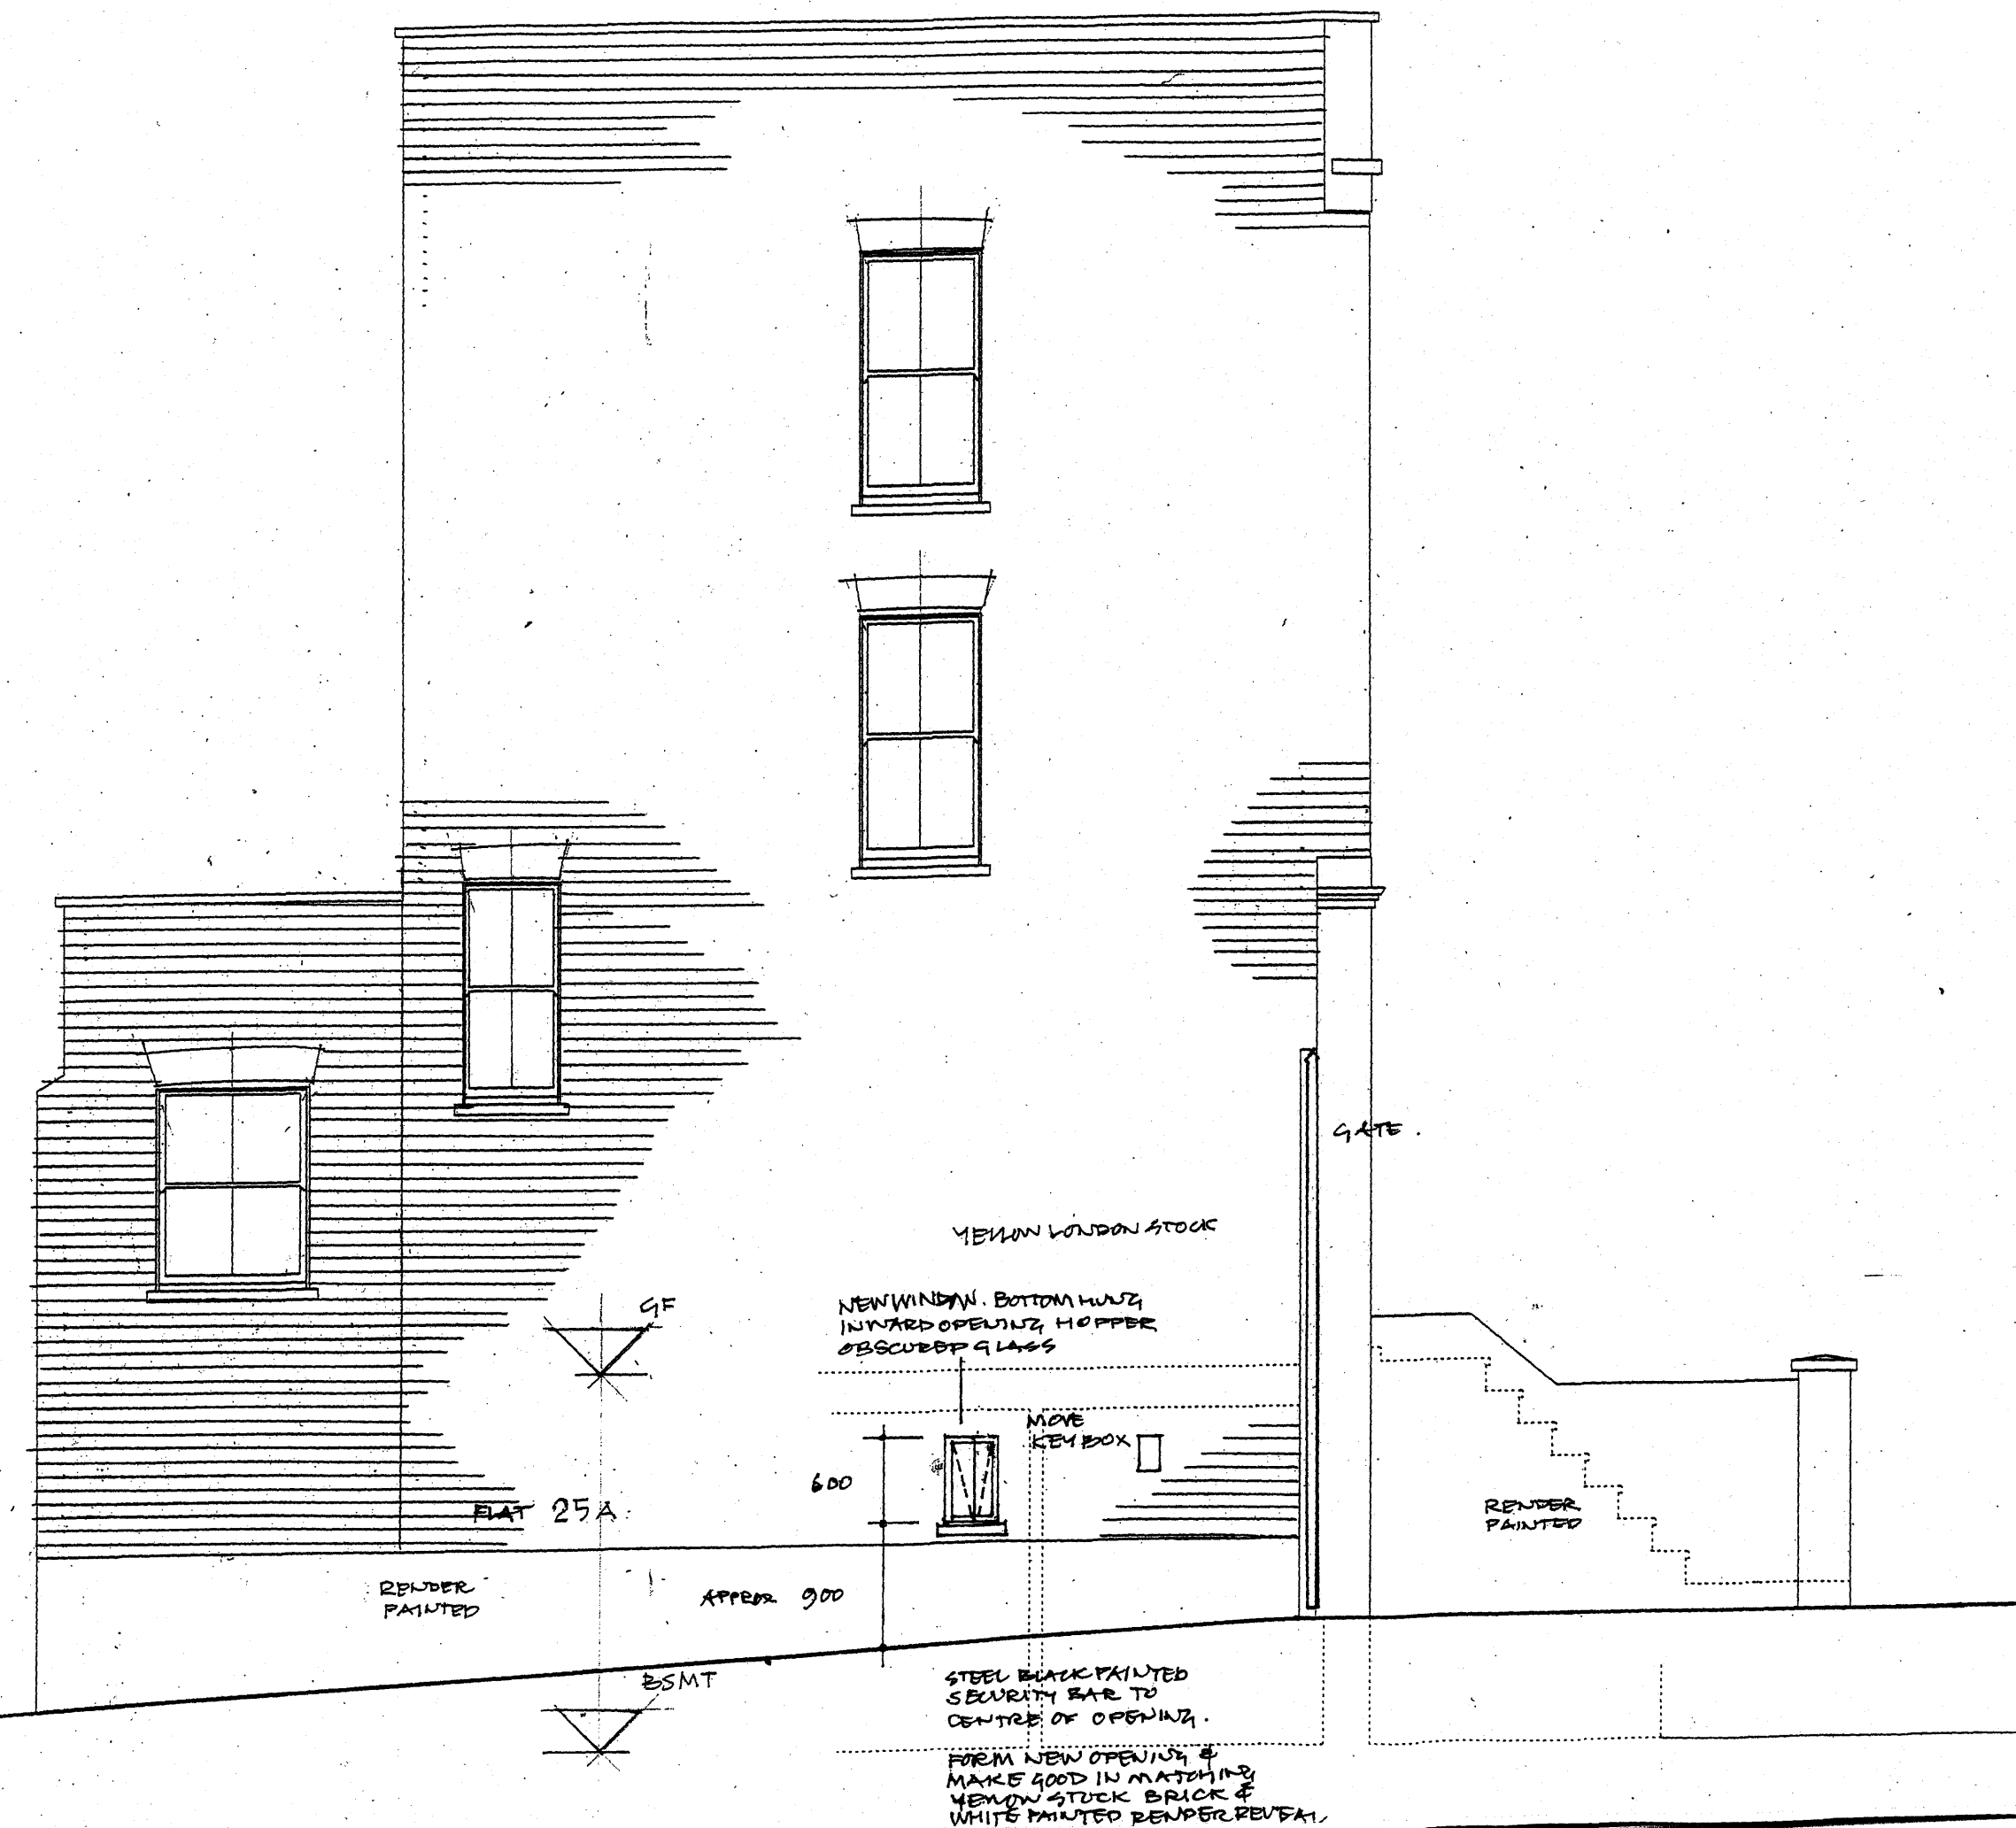

ARP ANTHONY RICHARDSON AND PARTNERS
ARCHITECTS AND QUANTITY SURVEYORS
31 OVAL ROAD CAMDEN TOWN LONDON NW1 7EA
tel: 020 7485 0991 fax: 020 7482 4622 mail@arparchitects.co.uk

25A, GRAFTON TERR. LONDON NW5 4UP

EAST ELEVATION / PROPOSED WINDOW

SHERINE FRADET - CARIM

1:50 09.09. 3258/06