


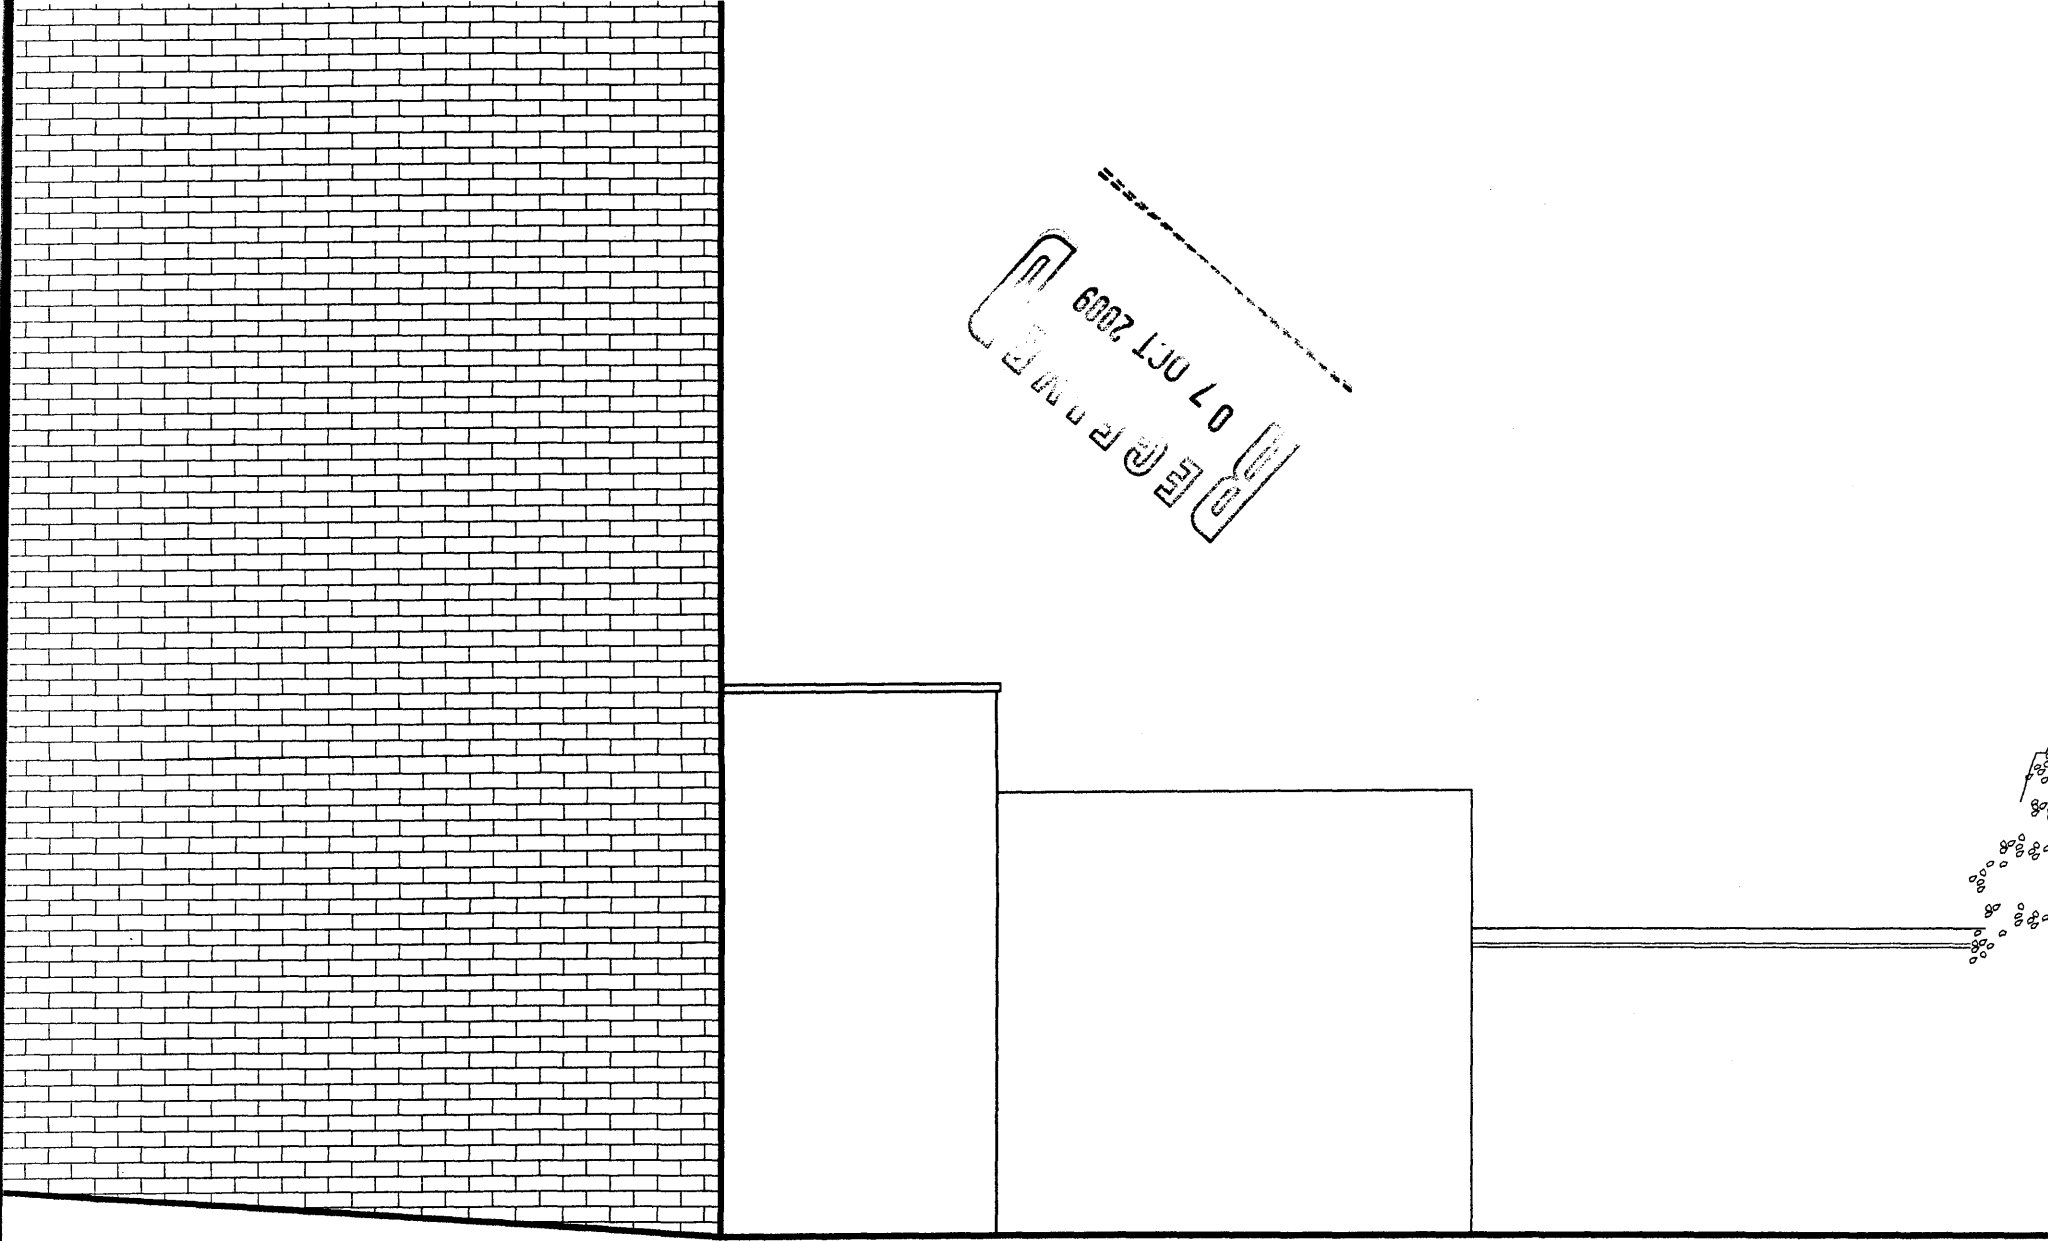

07 OCT 2009
BOLGER LTD

EXISTING SIDE ELEVATION FROM NO.23

Client
Kathleen Kenny
25a BARTHOLOMEW ROAD
KENTISH TOWN NW5 2AH

Project
25a BARTHOLOMEW RD
KENTISH TOWN NW5 2AH

Date AUG 09	Dwg No. SK-9	Revision
Drawing EXIS. ELEV. FROM NO.23	Scale 1:50/A4	

BOLGER LTD
67 Cambridge Road, Teddington TW11 8DW
Telephone 0790083385. Fax +44 (020) 8977 8282
Email: p.bolger@bolgerltd.co.uk