



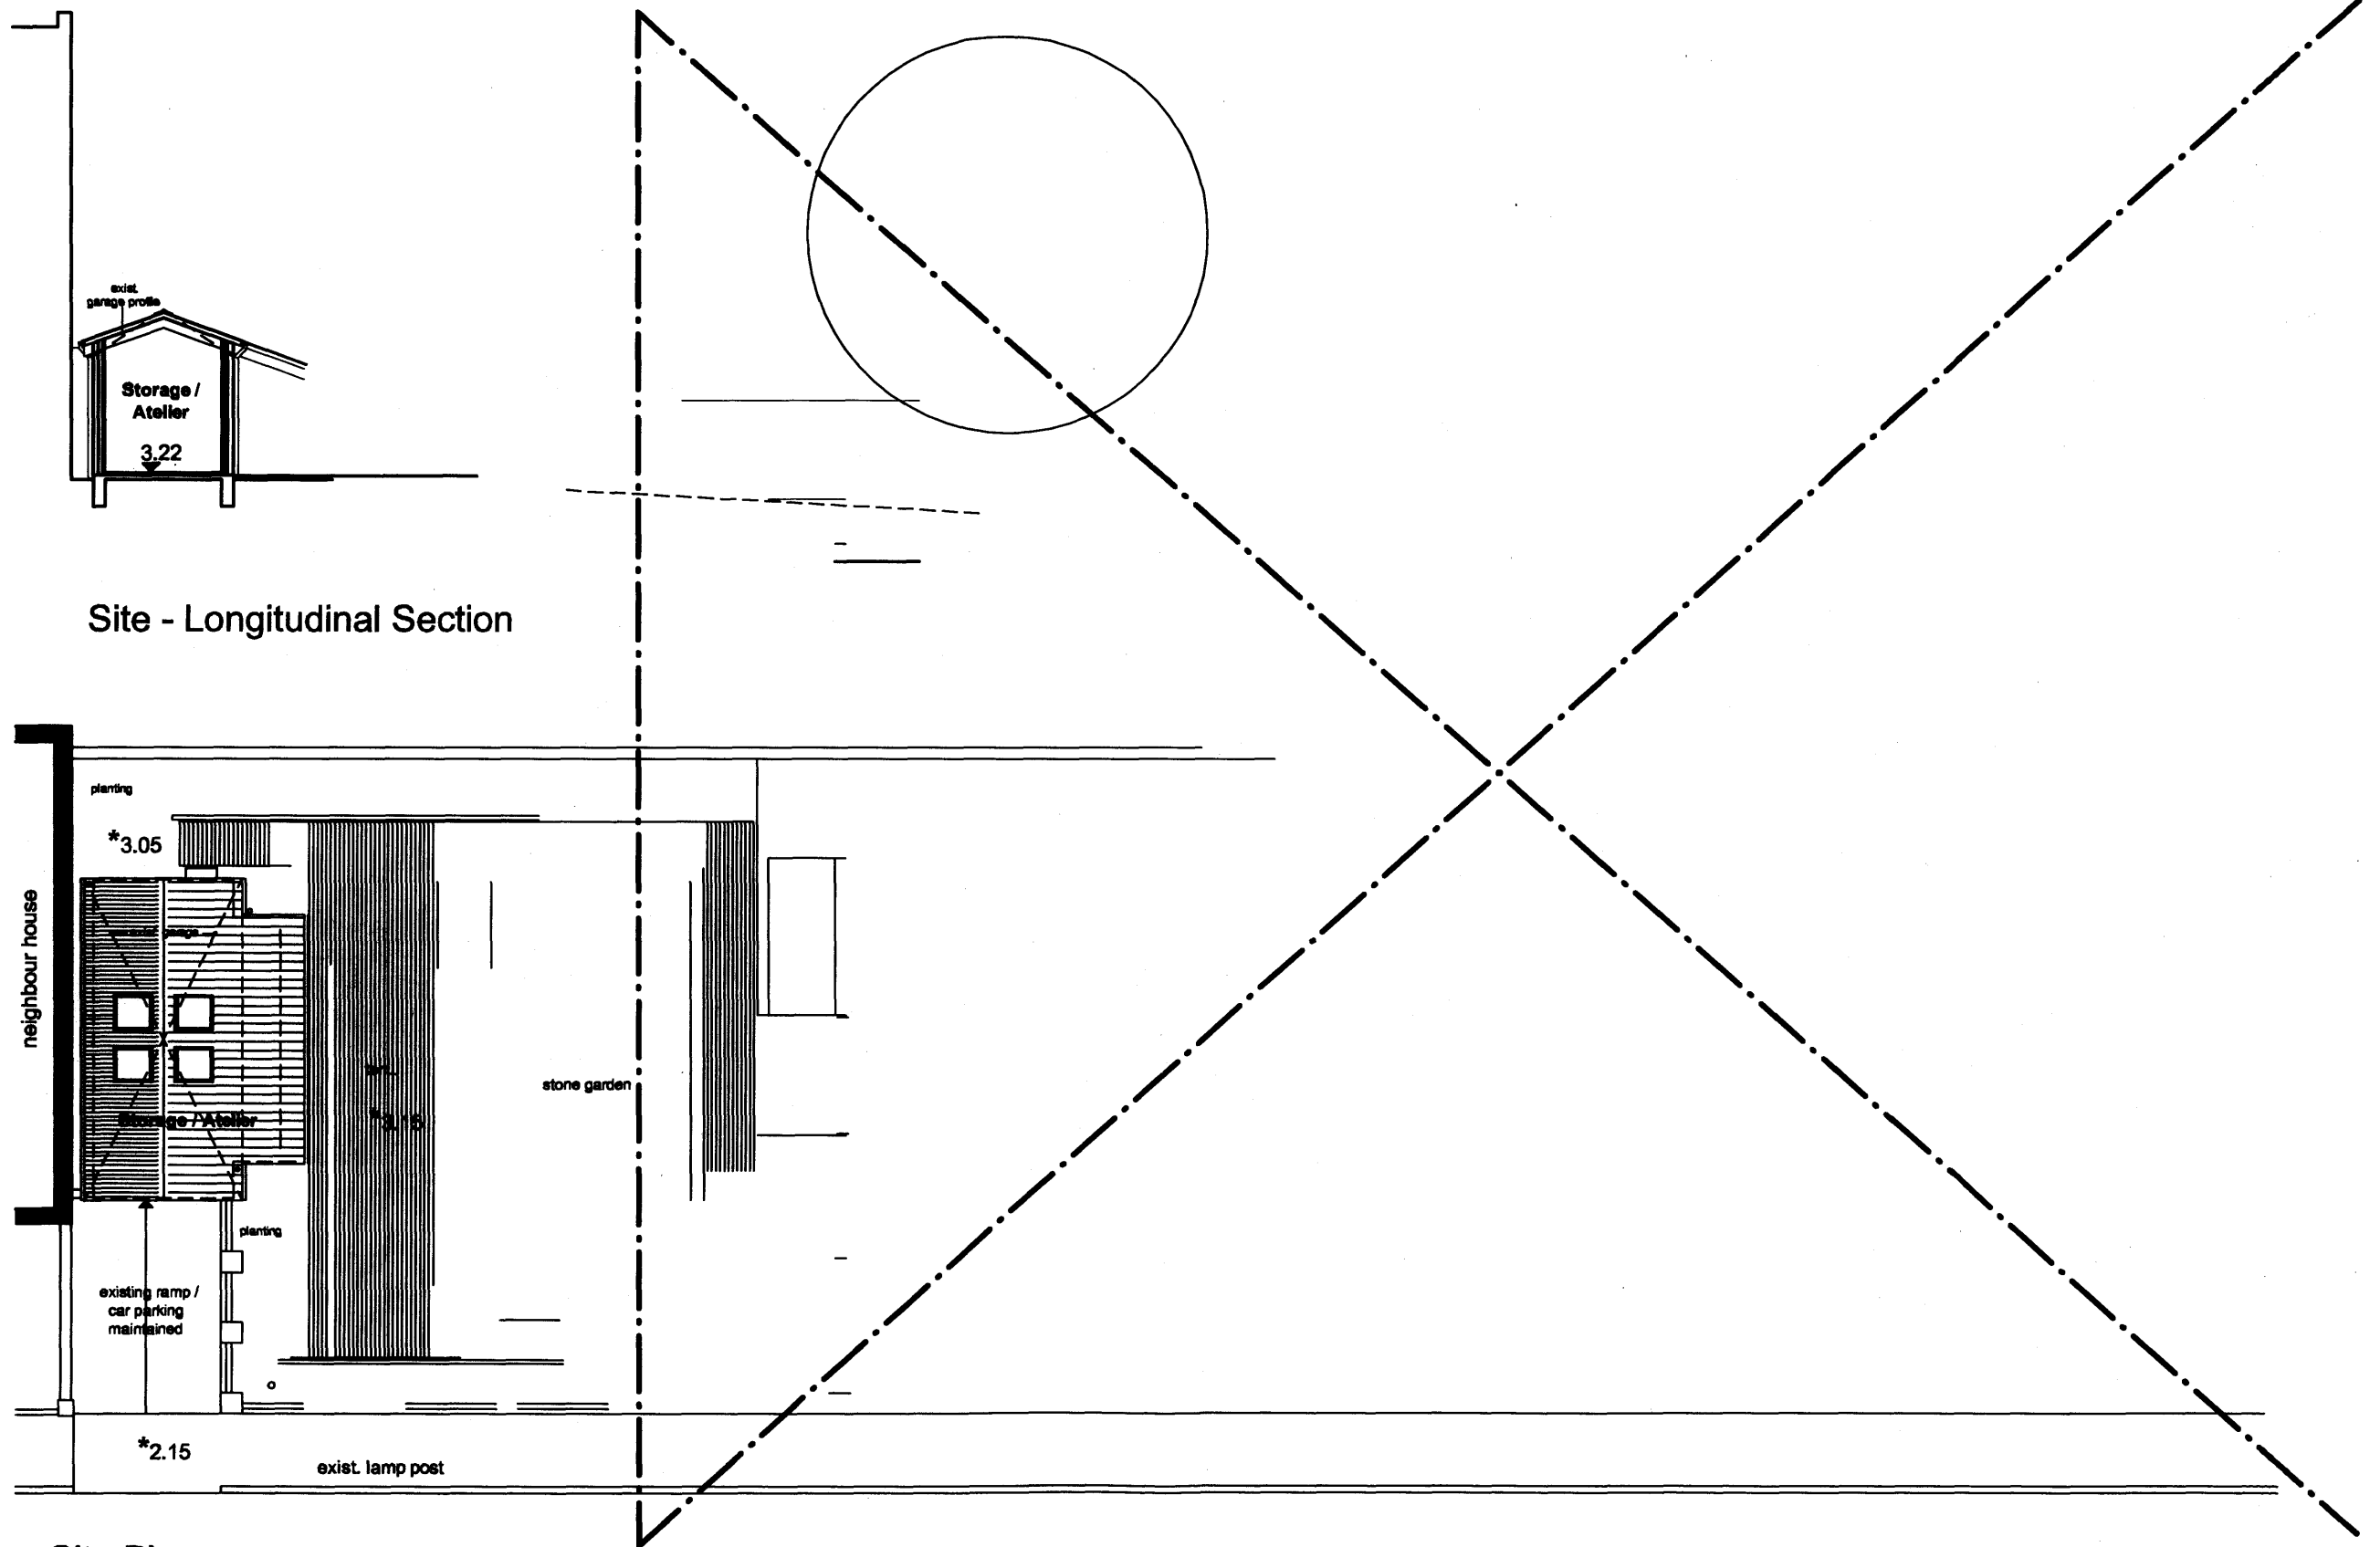

Site - Longitudinal Section

Site Plan

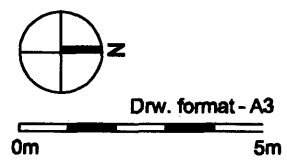

RECEIVED 07 OCT 2000

ILLUM / DAVIS - Extension - 6 Keats Grove, Hampstead, London

subject	scale	drw. number	rev
	1:150	AG2-1.00	A
Garage Conversation - Storage / Atelier		date	
Site Plan / Site Longitudinal Section		07.10.09	