



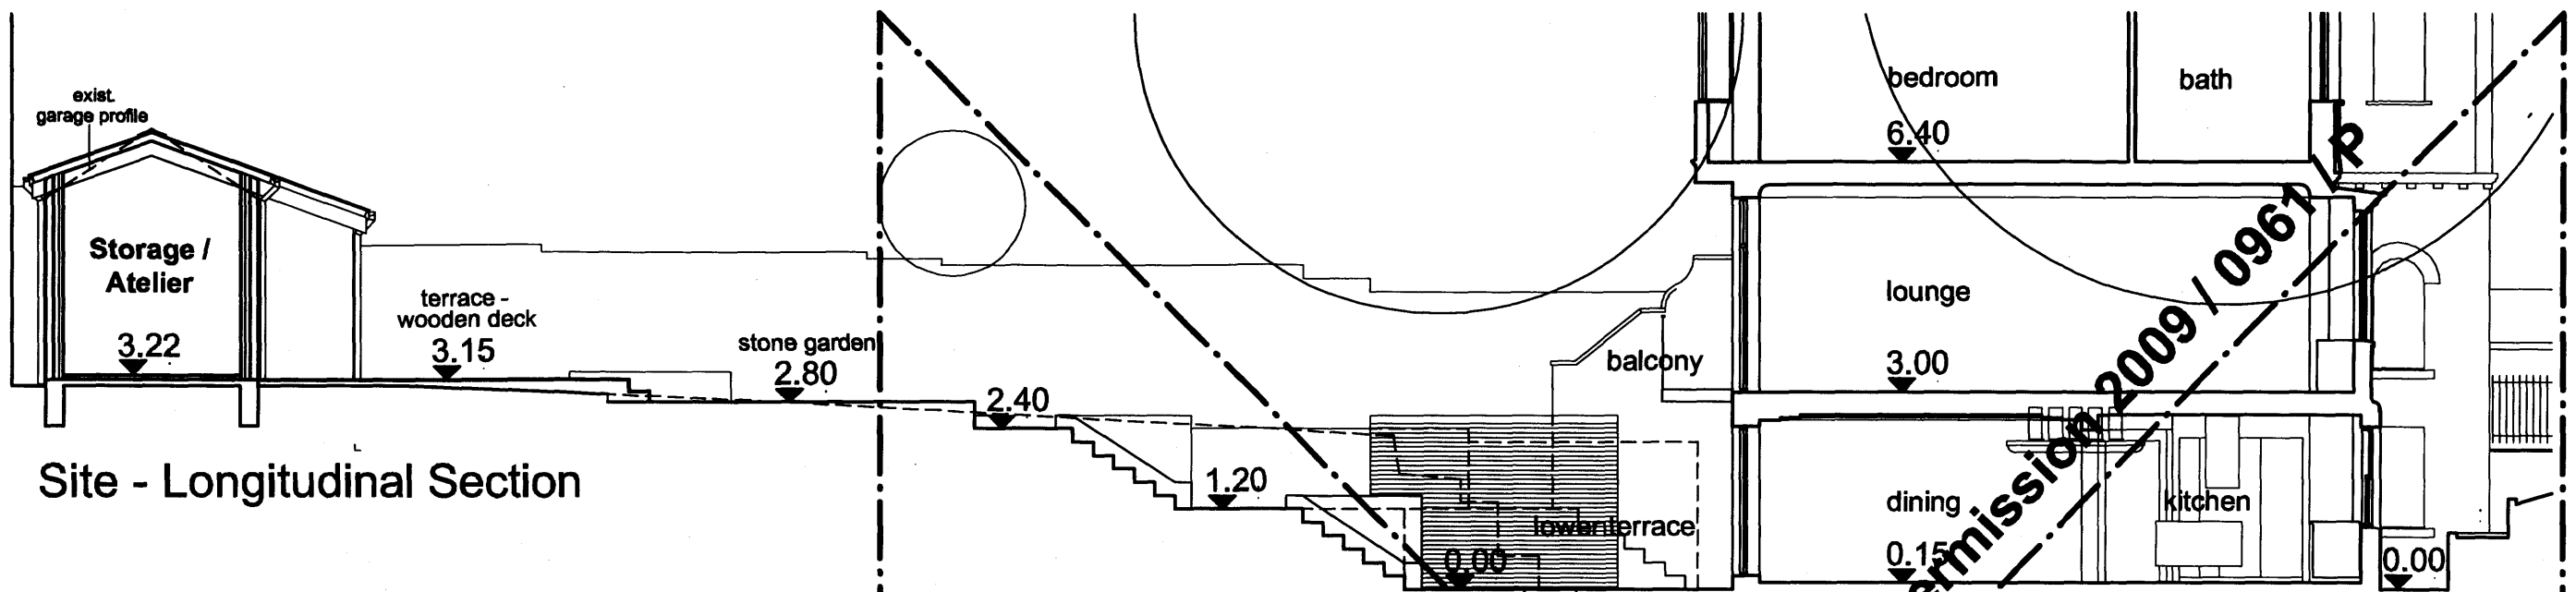

Site - Longitudinal Section

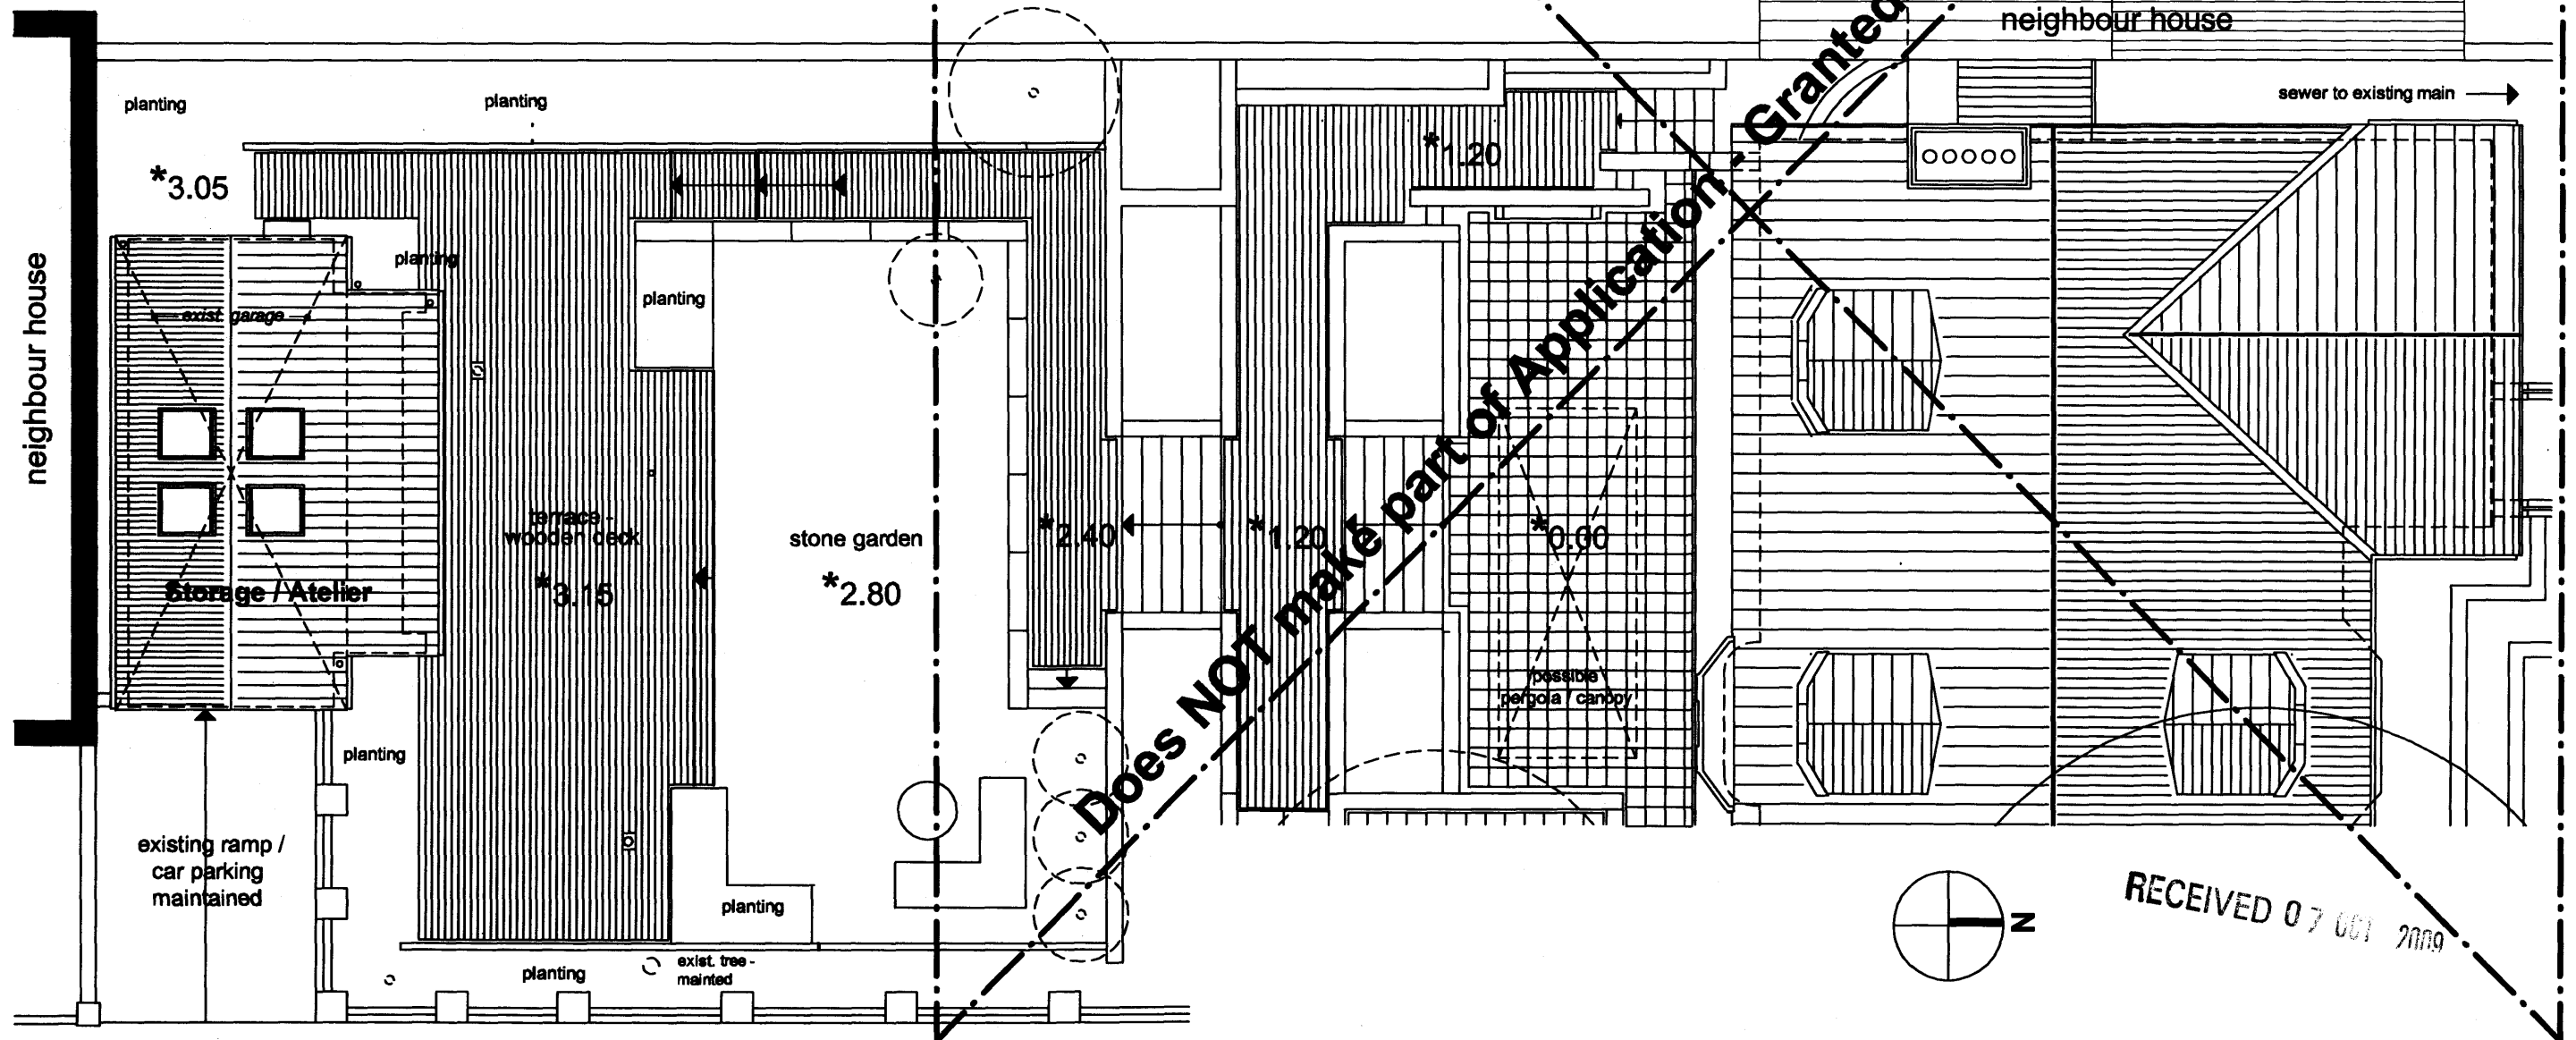

Site Plan

Drw. format - A3
0m 5m

ILLUM / DAVIS - Extension - 6 Keats Grove, Hampstead, London

subject	scale	drw. number	rev
Garage Conversion - Storage / Atelier	1:100		
Site Plan / Site Longitudinal Section	07.10.09	AG2-1.01	A