


Attic plan as proposed

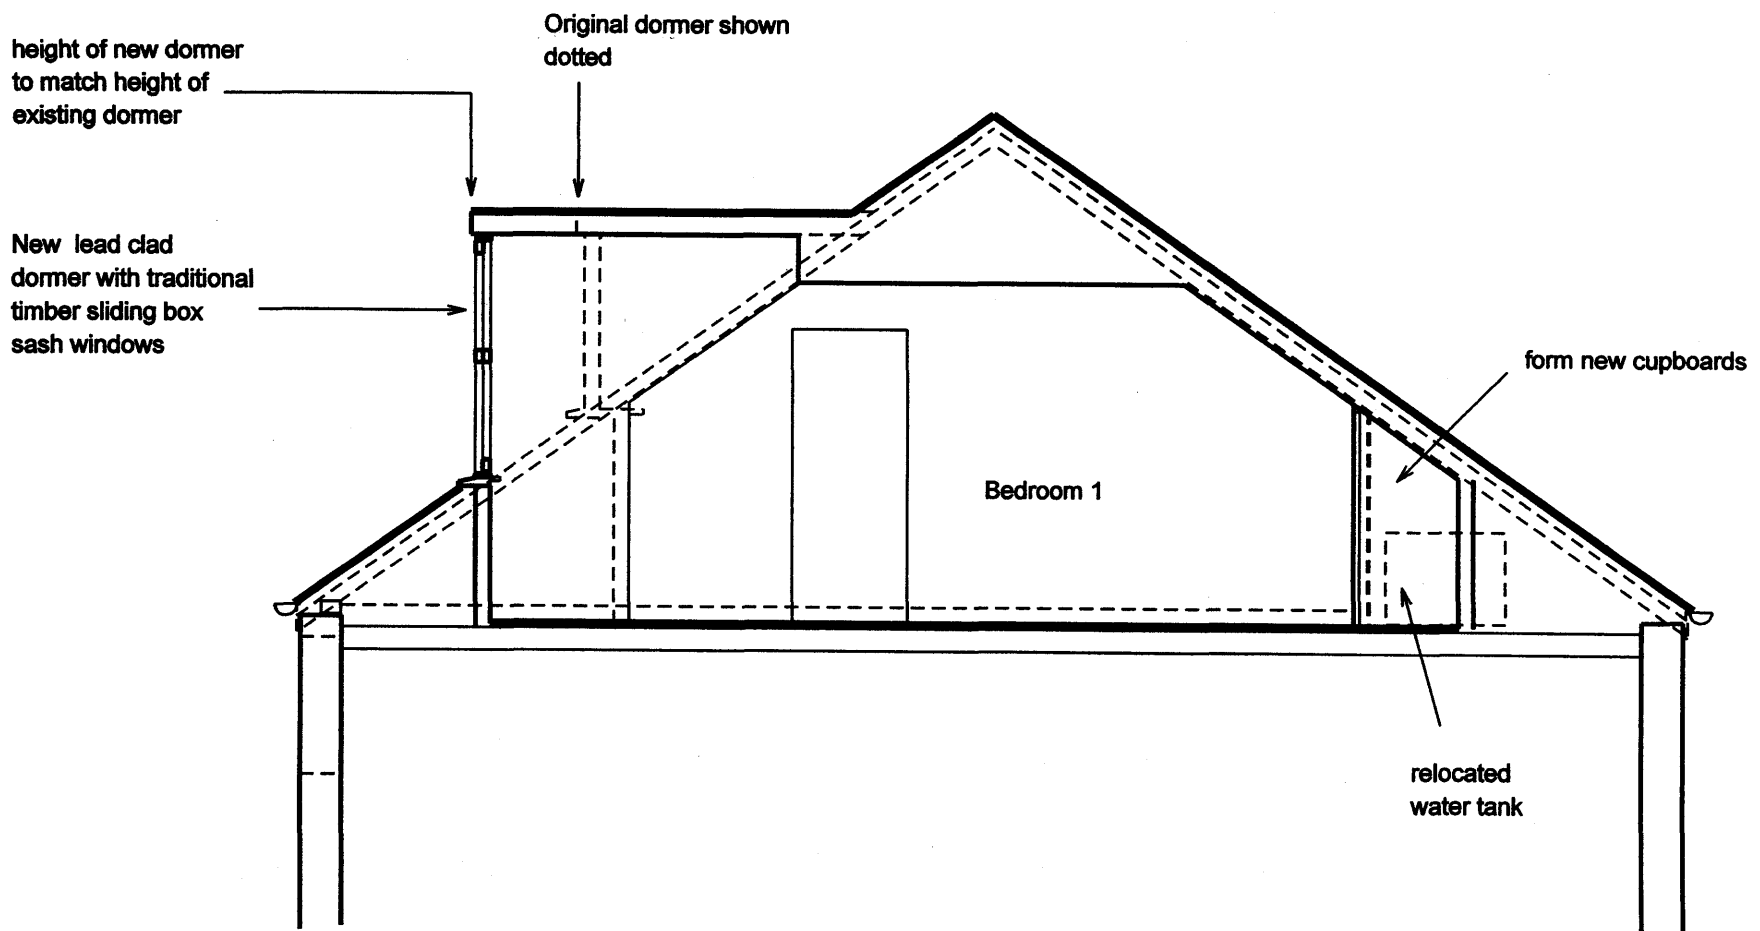

Section AA as proposed

Project:	44 Mansfield Road London NW3		
Client:	Helen Bowron & Tom Jenkins		
Drawing title:	Plan and Section AA as Proposed		
Scale:	1:50 @ A3	Date:	March 2004
Project number:		Drawing number:	PD03
Status:	PRELIMINARY		

All dimensions must be checked on site and not scaled from this drawing.