



HEAD DETAIL

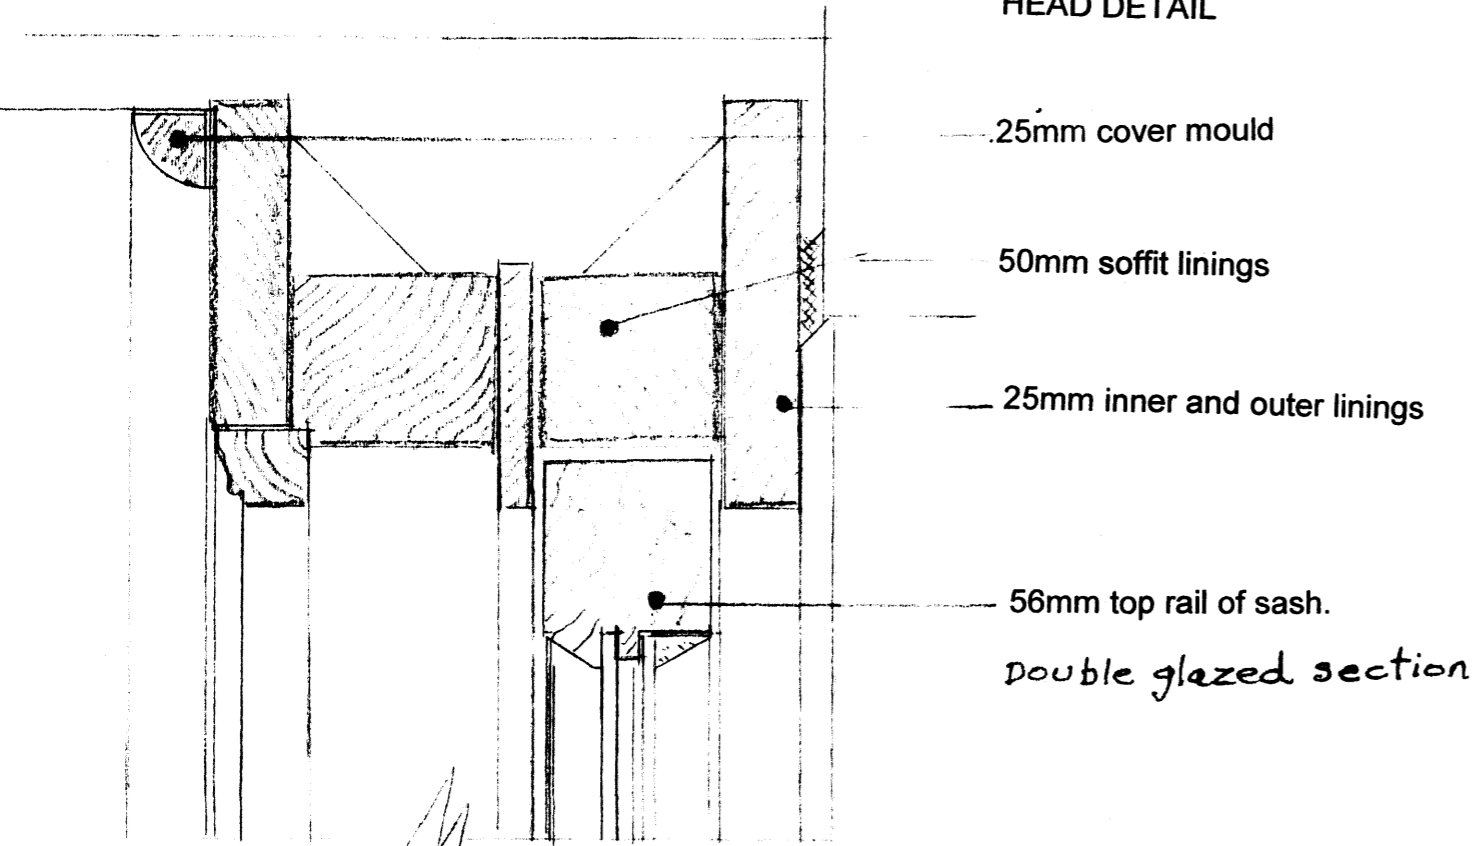

TO MATCH ORIGINAL.

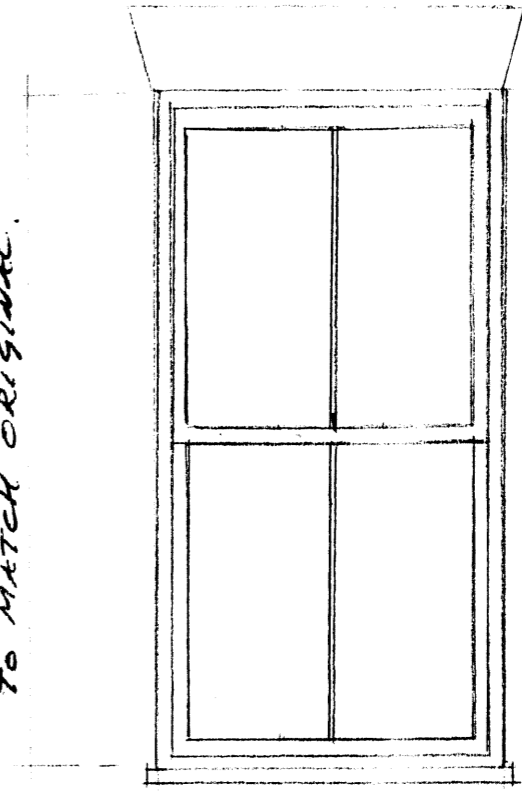

WINDOW ELEVATION

RECEIVED 07 JUL 2009

MORAN ARCHITECTURE
 30 RIVERWAY
 LONDON N13 5LJ
 Tel; 07984-857809
 Fax; 0208-882-7977
 E-Mail; Moranseumas@yahoo.co.uk


Client;
 G.Anderson
 47 Marchmont Street
 London WC1 1AP.

Project;
 2-Bed flat with rear extension


Drawing;
 Window detail

Scale; 1:10

Dwg.No; 853 Date; June 2009

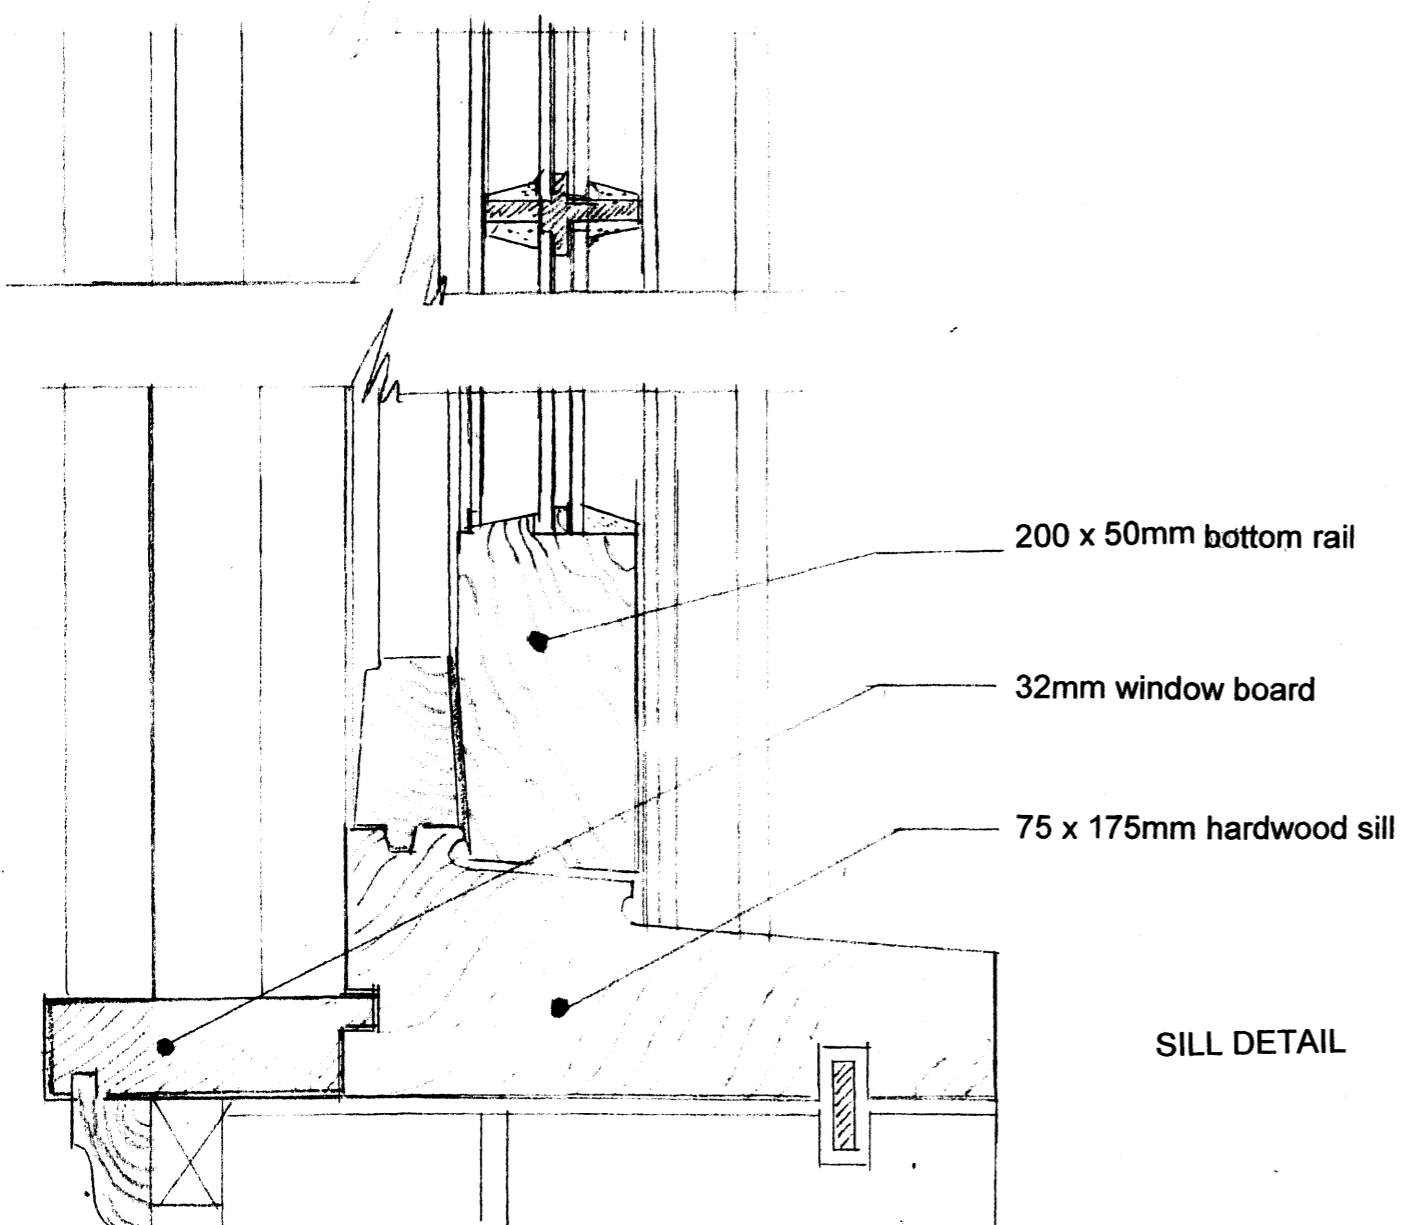

SILL DETAIL

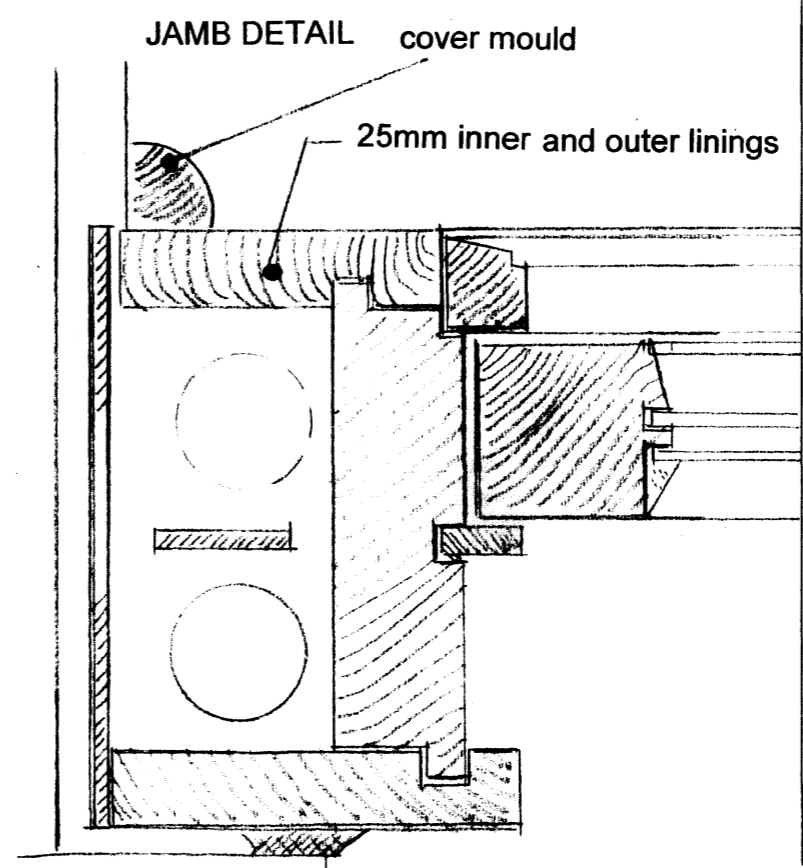

JAMB DETAIL

DO NOT SCALE FROM THIS DRAWING. ALL DIMENSIONS TO BE CHECKED ON SITE.
 REFER ANY DISCREPANCIES TO ARCHITECT. THIS DRAWING IS SUBJECT TO COPYRIGHT.