


25-27 BRUNSWICK CENTRE
BRUNSWICK SQUARE
BLOOMSBURY
LONDON WC1N 1AF

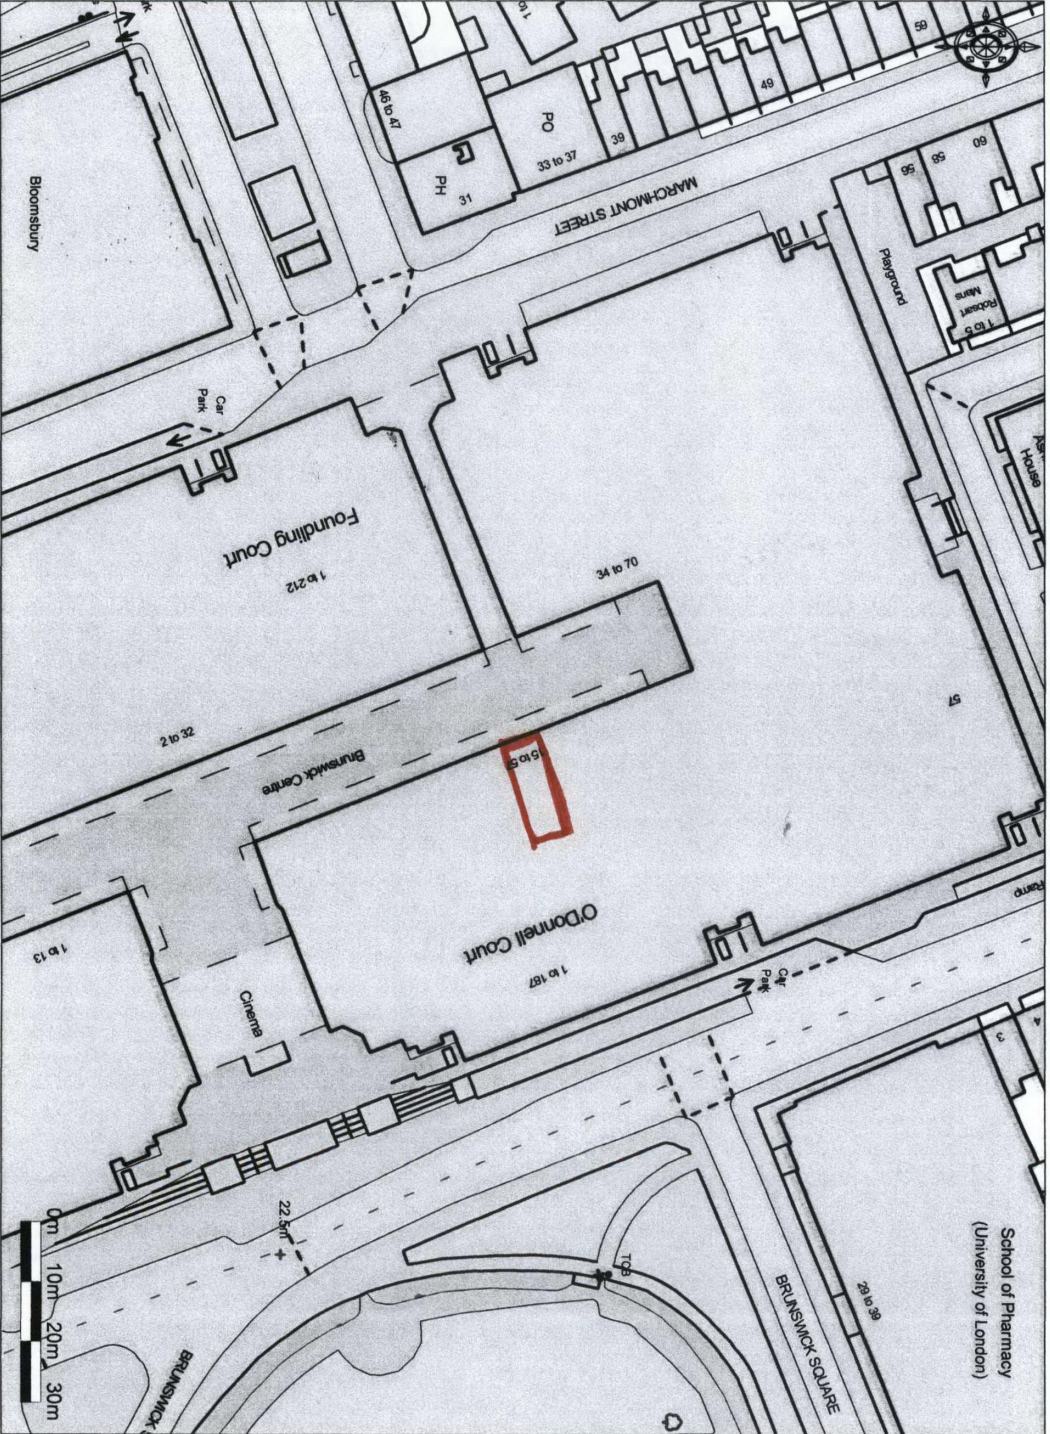

© Crown Copyright 2009. All rights reserved. Licence number 100020449. Plotted Scale - 1:1250