



THIRD FLOOR LEVEL
(STUDIO 7) ±(32.05m A.O.D.)

SECOND FLOOR LEVEL
(FLAT 4) ±(29.17m A.O.D.)

FIRST FLOOR LEVEL
(STUDIO 3) ±(26.00m A.O.D.)

GROUND FLOOR LEVEL
(STUDIO A) ±(22.93m A.O.D.)

BASEMENT FLOOR LEVEL
(BEDROOM) ±(20.19m A.O.D.)

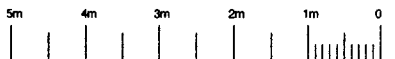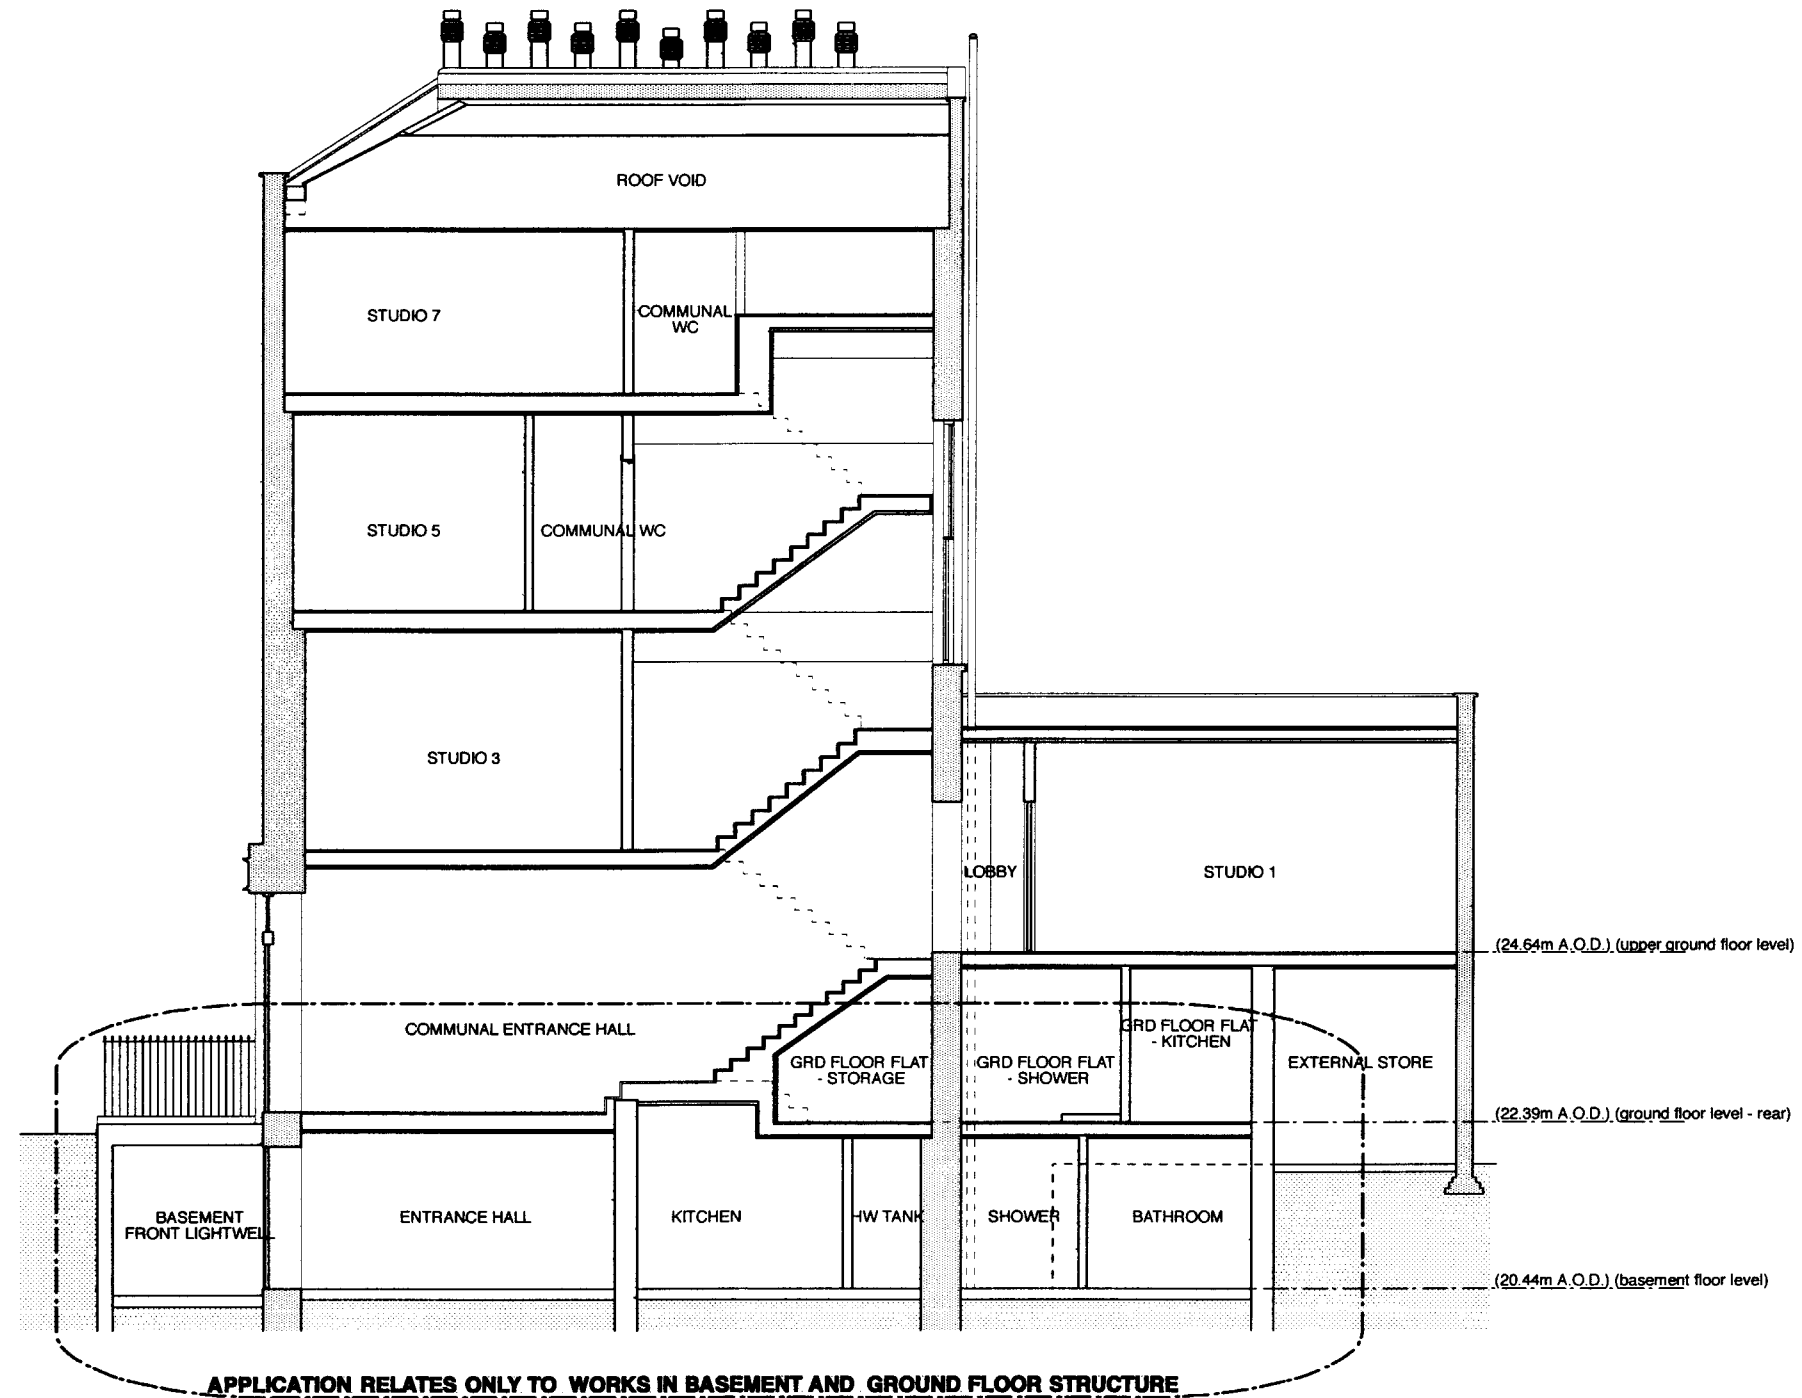

© 2008 syte architects limited check all dimensions on site prior to commencement of the work if the drawing exceeds the quantities in any way the architect is to be informed before work is commenced do not scale dimensions from drawing. drawing is copyright drawing to be read in conjunction with structural engineer's drawings and specification syte ARCHITECTS 83-84 Berwick Street London W1F 8TS T 020 7734 8310 F 020 7734 8301	revisions	client FOR INFORMATION Resolution Ltd.	project 93 Judd Street London WC1H 9NE	drawing title Section B:B As existing	date Aug 09 scale 1:100@A3 RW	drawn by BM checked by drawing revision 145.209
--	------------------	--	--	---	---	---