


145.501.A - DETAIL SECTION THROUGH PROPOSED GROUND FLOOR CONSTRUCTION (IN BASEMENT FLAT BEDROOM/ SHOP/ GROUND FLOOR ENTRANCE HALL)

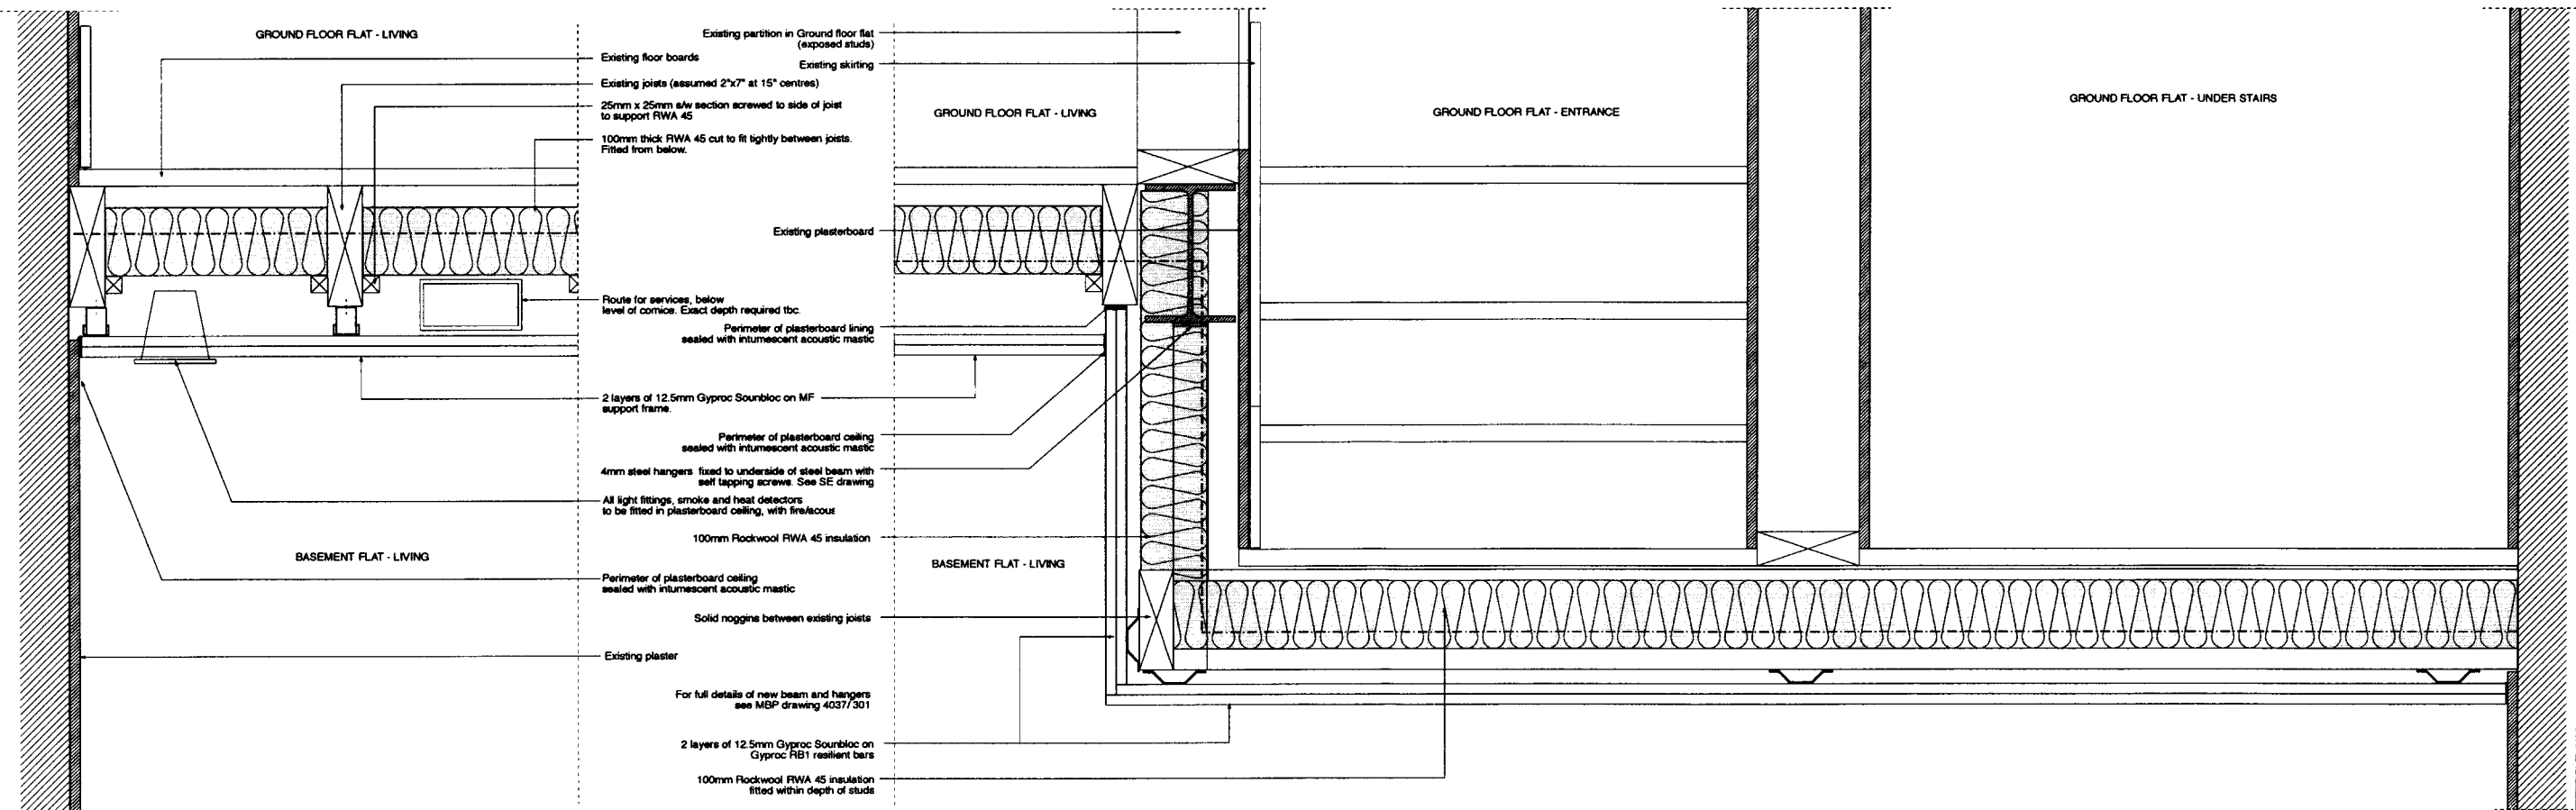

145.501.B - DETAIL SECTION THROUGH PROPOSED GROUND FLOOR CONSTRUCTION (IN BASEMENT FLAT LIVING ROOM/ GROUND FLOOR FLAT LIVING/ STAIR)

© 2009 syte architects limited Registered in England number 4065774 Registered office 5th floor 2 London Road  
check all dimensions on site prior to commencement of the work. If the drawing exceeds the quantities in any way the architect is to be informed before work is commenced  
do not scale dimensions from drawing drawing is copyright

**syte**  
architects  
5th Floor 2 London Road W1  
resolutions

client  
Resolution Ltd.  
project  
93 Judd Street  
London NW1  
drawing title  
Floor details  
Ground Floor construction  
date  
reason  
Aug 09  
scale  
drawing  
1:10@A3 145.501