



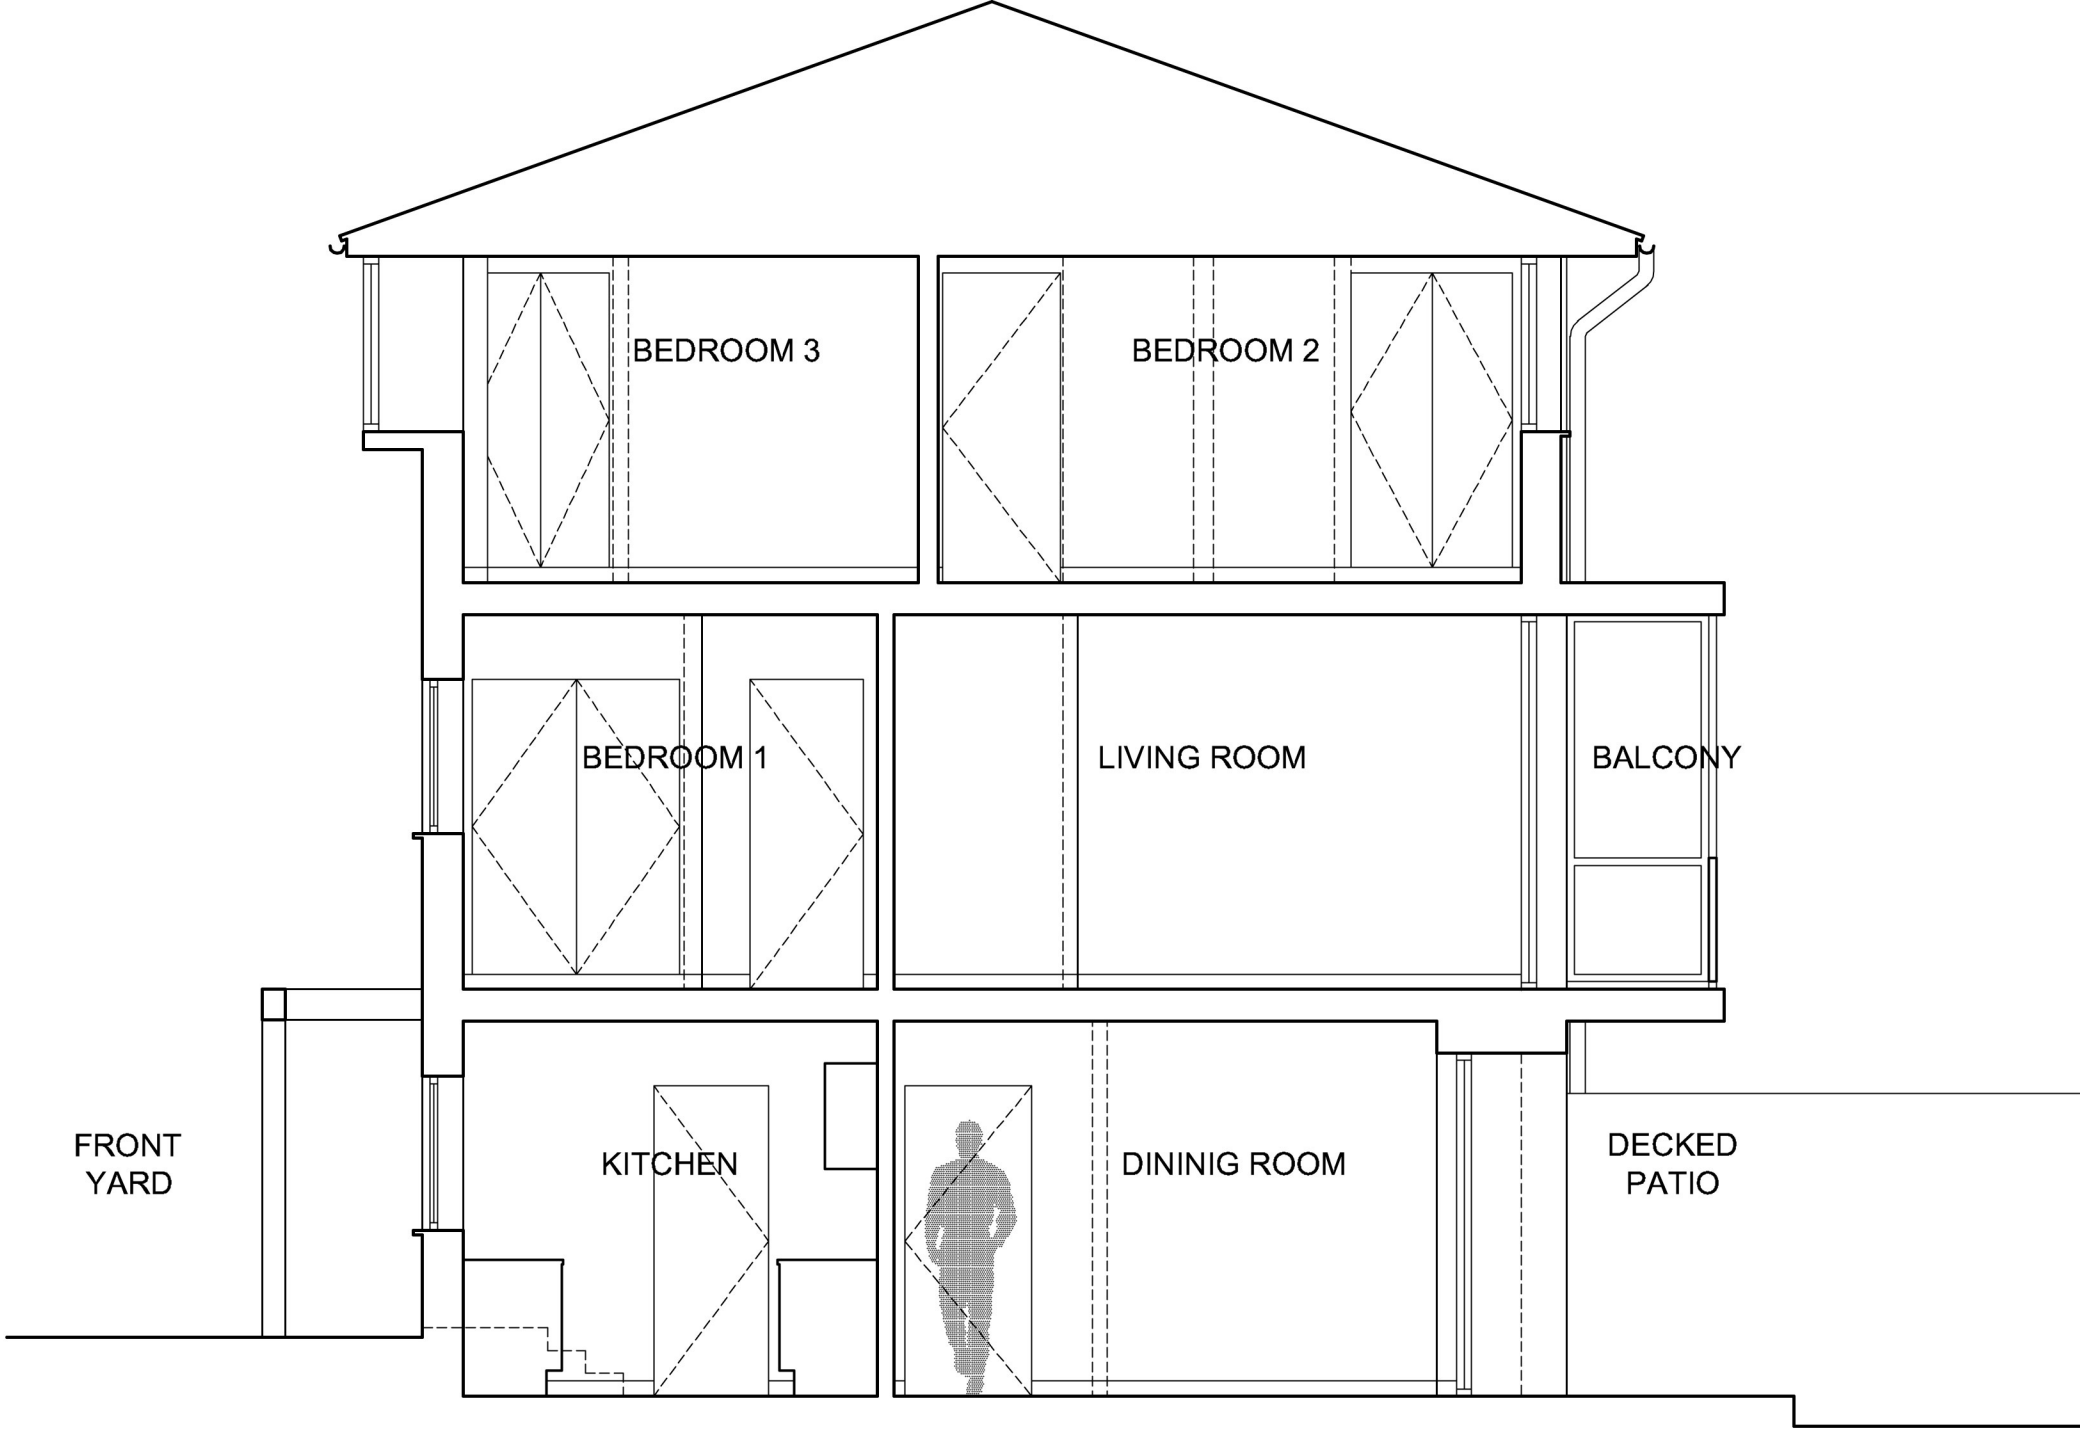

Notes

1. The architect retains copyright of this drawing. It should not be reproduced without prior written consent
2. Do not scale from this drawing. Errors and omissions should be reported to the architect.

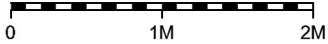

PLANNING

Date of issue

14.07.09

Revisions

Job title

14G Avenue Road, NW8

Drawing title

Section AA
Existing

Job number

Scale

Drawing number

DM133 1:50@A3 2.04.01

David Money Architects

21 Claylands Place London SW8 1NL
T/F: 020 7587 3584 E:david@davidmoney.com