


APPENDIX 3 - REPLANTING OPTIONS 1&2

St Andrews Place Tree Planting Proposal
Option 1

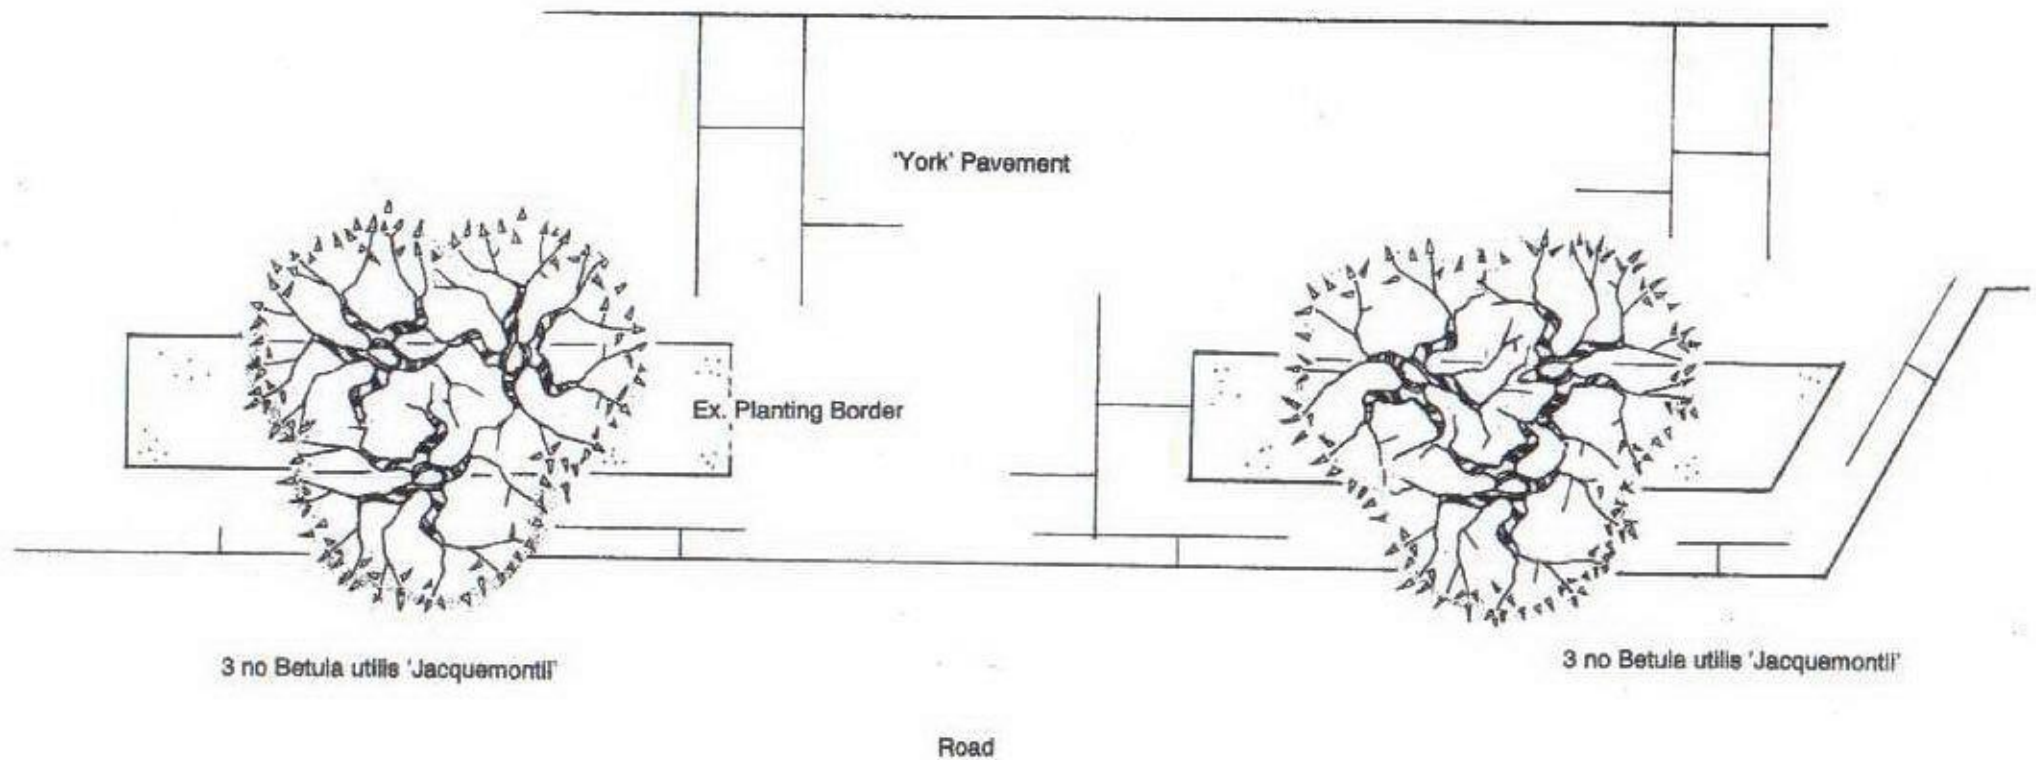

Scale 1:50

Crown Estate Paving Commission
.Jan 09

St Andrews Place Tree Planting Proposal Option 2

