


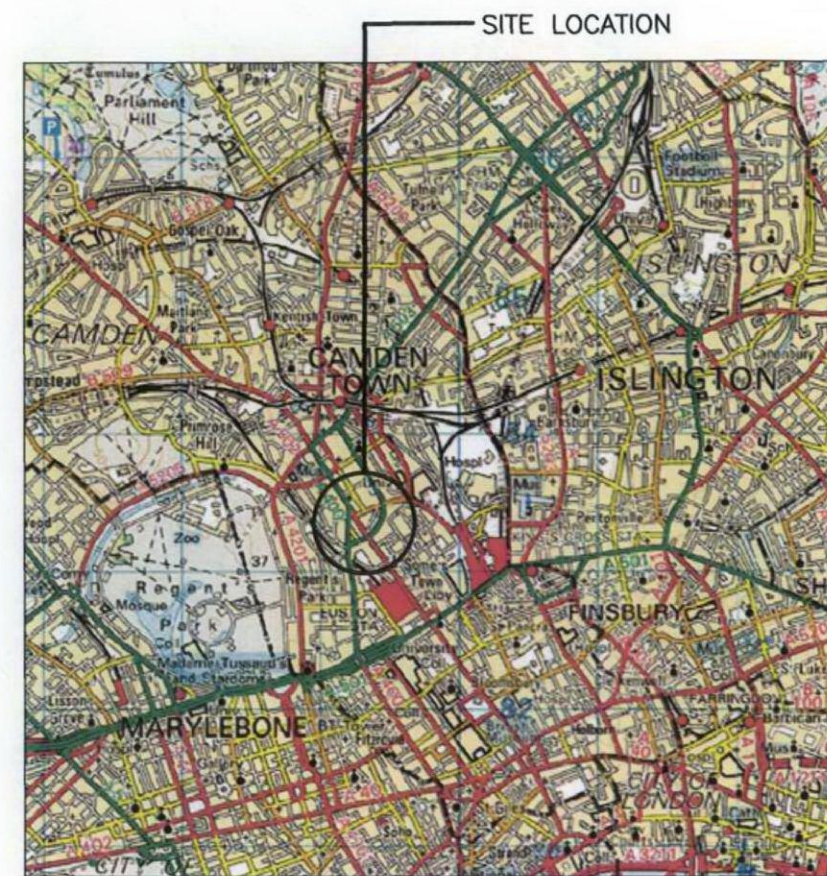

GENERAL LOCATION PLAN
SCALE: 1:50000



SITE PHOTOGRAPH

UKBB FEA SIGN OFF BOX		
DEPARTMENT	APPROVED	DATE
RF		
TX		
ACQUISITION		
BUILD		
REGIONAL DIRECTOR		

- NOTES**
1. Do not scale for construction purposes
 2. All dimensions are in mm unless otherwise stated.
 3. Assume all site details are existing unless otherwise specified.
 4. Colour of drawn equipment does not match proposed colour.

UK BB SITE DIRECTIONS



REV.	DATE	DESCRIPTION	CHK.	APP.
A	04.02.06	REVISED TO UKBB COMMENTS	JA	PD



CROWDALE CENTRE
218 EVERSOLT STREET
LONDON
NW1 1BD

Drawing Type: **LOCATION PLANS**

Drawing No: **NW024A/01**

Site NGR: **E 529243 N 183364**

Issue: **AS SHOWN** Checked: **AS** Date: **28.08**

By: **DJO** Date: **03/08/09** Approved: **-** Date: **-**

ORIGINAL SIZE - A2