



SITE LOCATION PLAN

SCALE: 1:1250


0m 10m 20m 30m 40m 50m 100m



183400m

SITE LOCATION

183300m

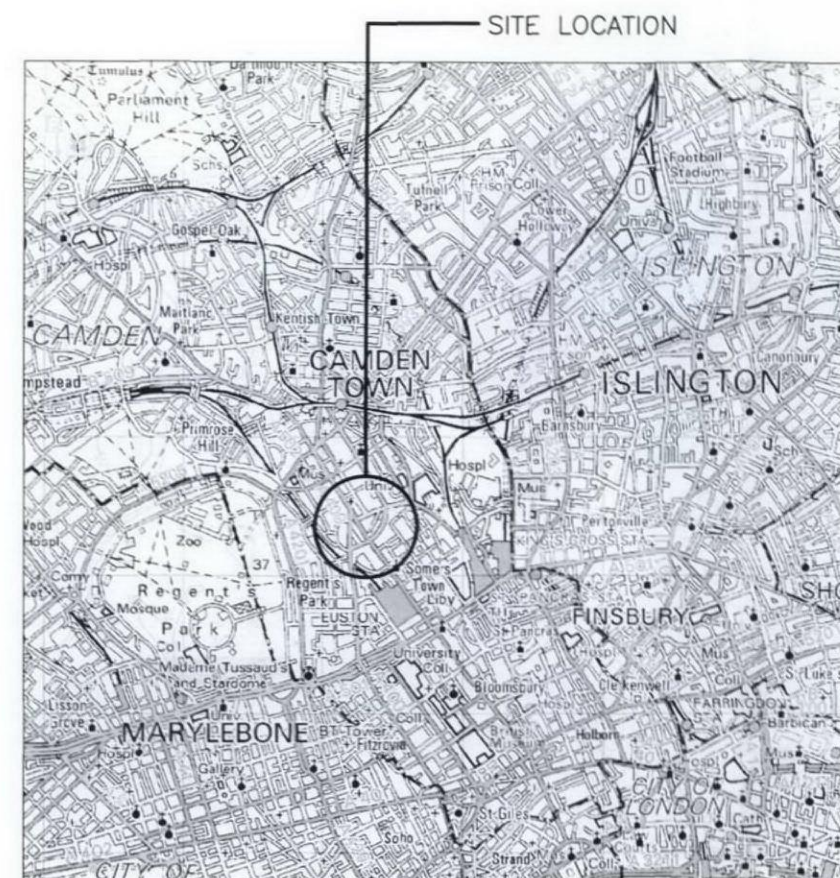

GENERAL LOCATION PLAN

SCALE: 1:50000



SITE PHOTOGRAPH

UKBB FEA SIGN OFF BOX		
DEPARTMENT	APPROVED	DATE
RF		
TX		
ACQUISITION		
BUILD		
REGIONAL DIRECTOR		

NOTES

1. Do not scale for construction purposes
2. All dimensions are in mm unless otherwise stated.
3. Assume all site details are existing unless otherwise specified.
4. Colour of drawn equipment does not match proposed colour.

UK BB SITE DIRECTIONS

RECEIVED
30 SEP 2009

REV	DATE	DESCRIPTION	CHK	APP
-----	------	-------------	-----	-----



Title:
CROWDALE CENTRE
218 EVERSOLT STREET
LONDON
NW1 1BD

Drawing Type: **LOCATION PLANS**

Drawing No: **NW024A/01**

Site NGR: **E 529243 N 183364**

Issue: Scale: AS SHOWN Checked: JBL Date: 28.08.09

Rev: DJO Date: 03/08/09 Approved: - Date: -