


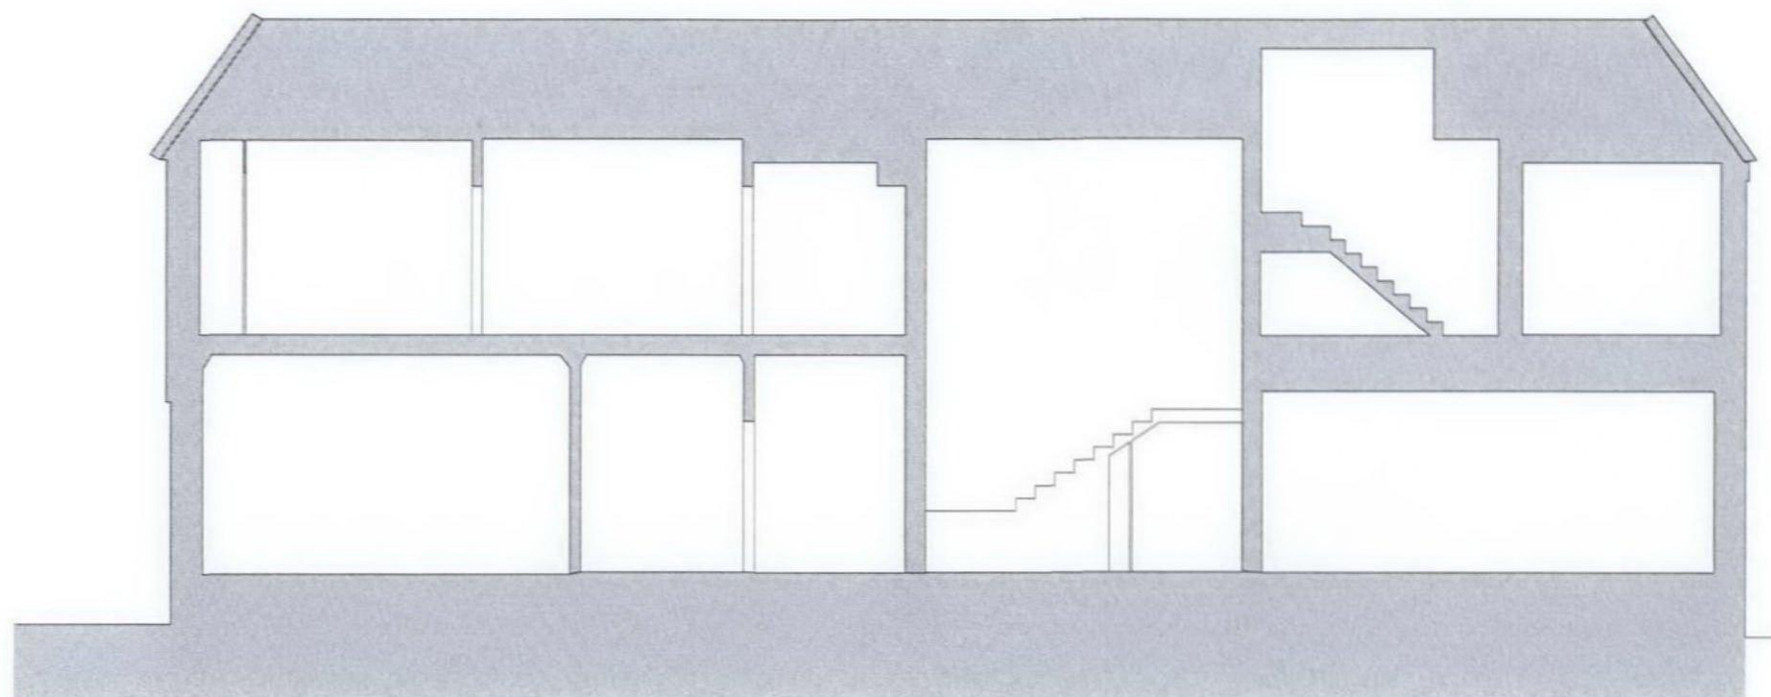

EXISTING SECTION A-A

W O L F F
A R C H I T E C T S

16 lambton place
notting hill
london w11 2sh
tel 0207 229 3125
fax 0207 229 3257
info@wolffarchitects.co.uk

This drawing is protected under Copyright and as
no time should any portion of this drawing be
reproduced or copied without the permission of the
Architect. (Design Copyright Act 1988)

This drawings must not be used for purposes other
than that for which it is provided. It is supplied
without liability for any errors or omissions.

Drawings only to be scaled for planning application
purposes. All dimensions to be checked on site.
All drawings subject to Statutory Authority Approval.

no:	rev:
0	First Issue

date:
27.08.09

status:
EXISTING

project:	85 Avenue Road London, NW8 6JD			drawing title:	Existing Sections Section A-A		
date:	08-08-08	scale:	1:100	dwg no:	0808-EX-120	rev no:	0