


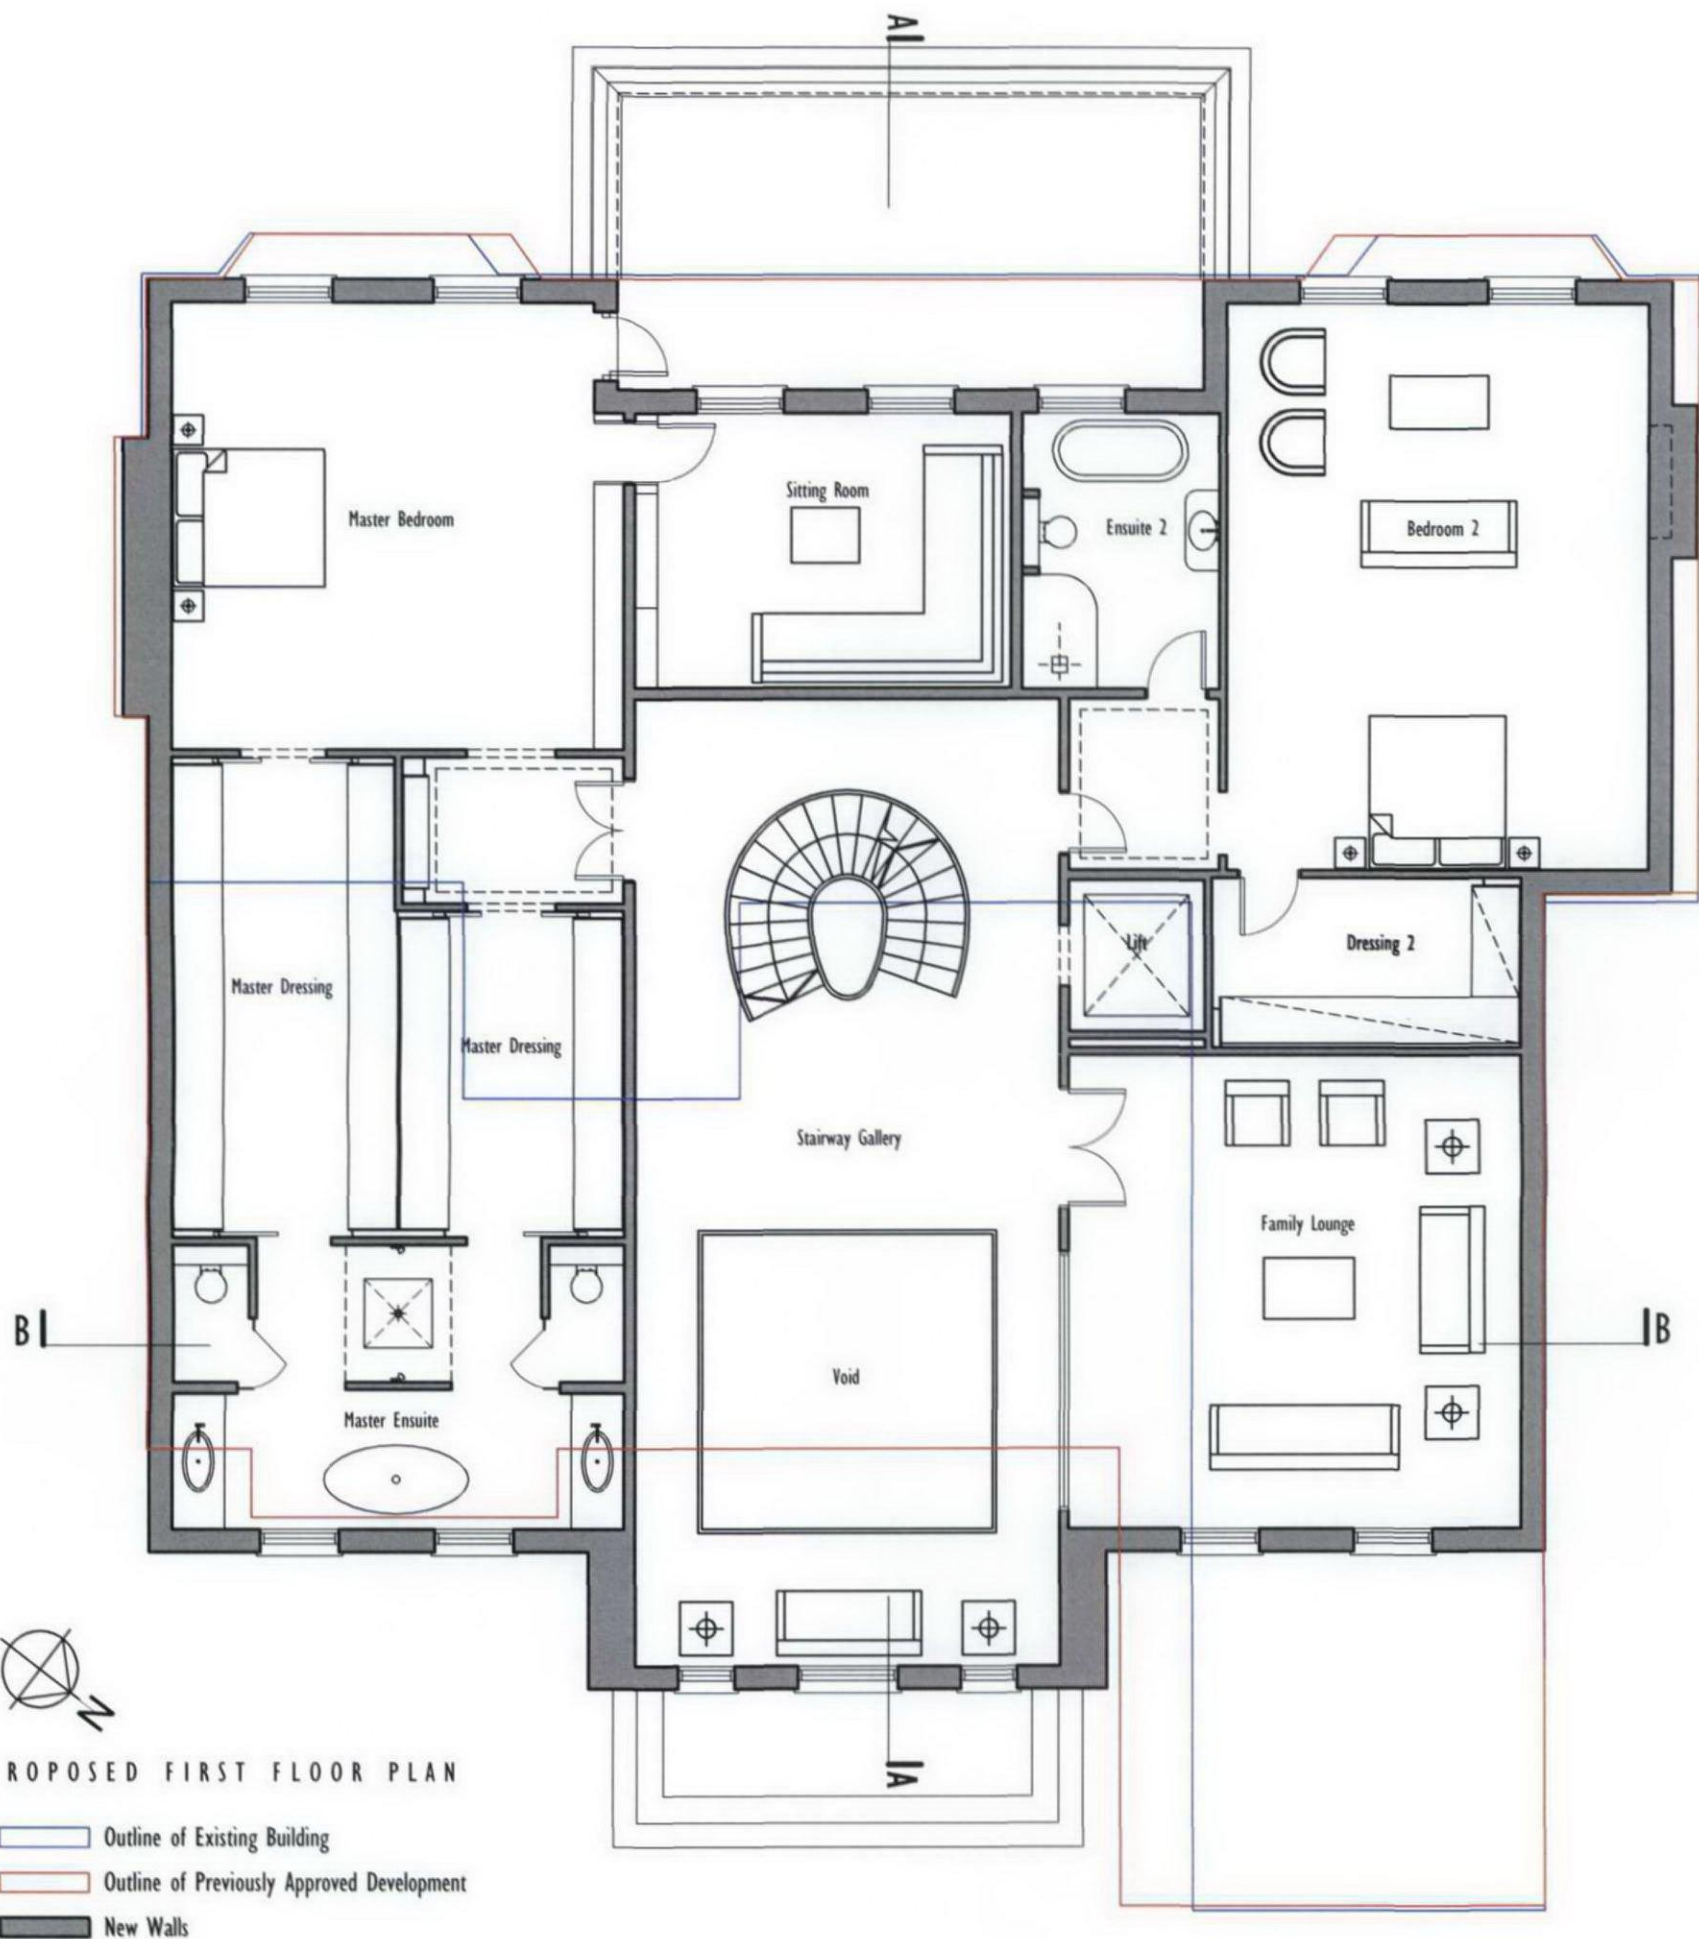

**w o l f f**  
**ARCHITECTS**

16 lambton place  
notting hill  
london w11 2sh  
tel 0207 2293125  
fax 0207 2293257  
info@wolffarchitects.co.uk

| no: | rev:        |
|-----|-------------|
| 0   | First Issue |

| date:    |
|----------|
| 27.08.09 |

**PLANNING**

| project:                          |
|-----------------------------------|
| 85 Avenue Road<br>London, NW8 6JD |

| date:    |
|----------|
| 31.07.09 |

| scale: |
|--------|
| 1:100  |

| dwg no:      |
|--------------|
| 0808-PL2-203 |

| rev no: |
|---------|
| 0       |