


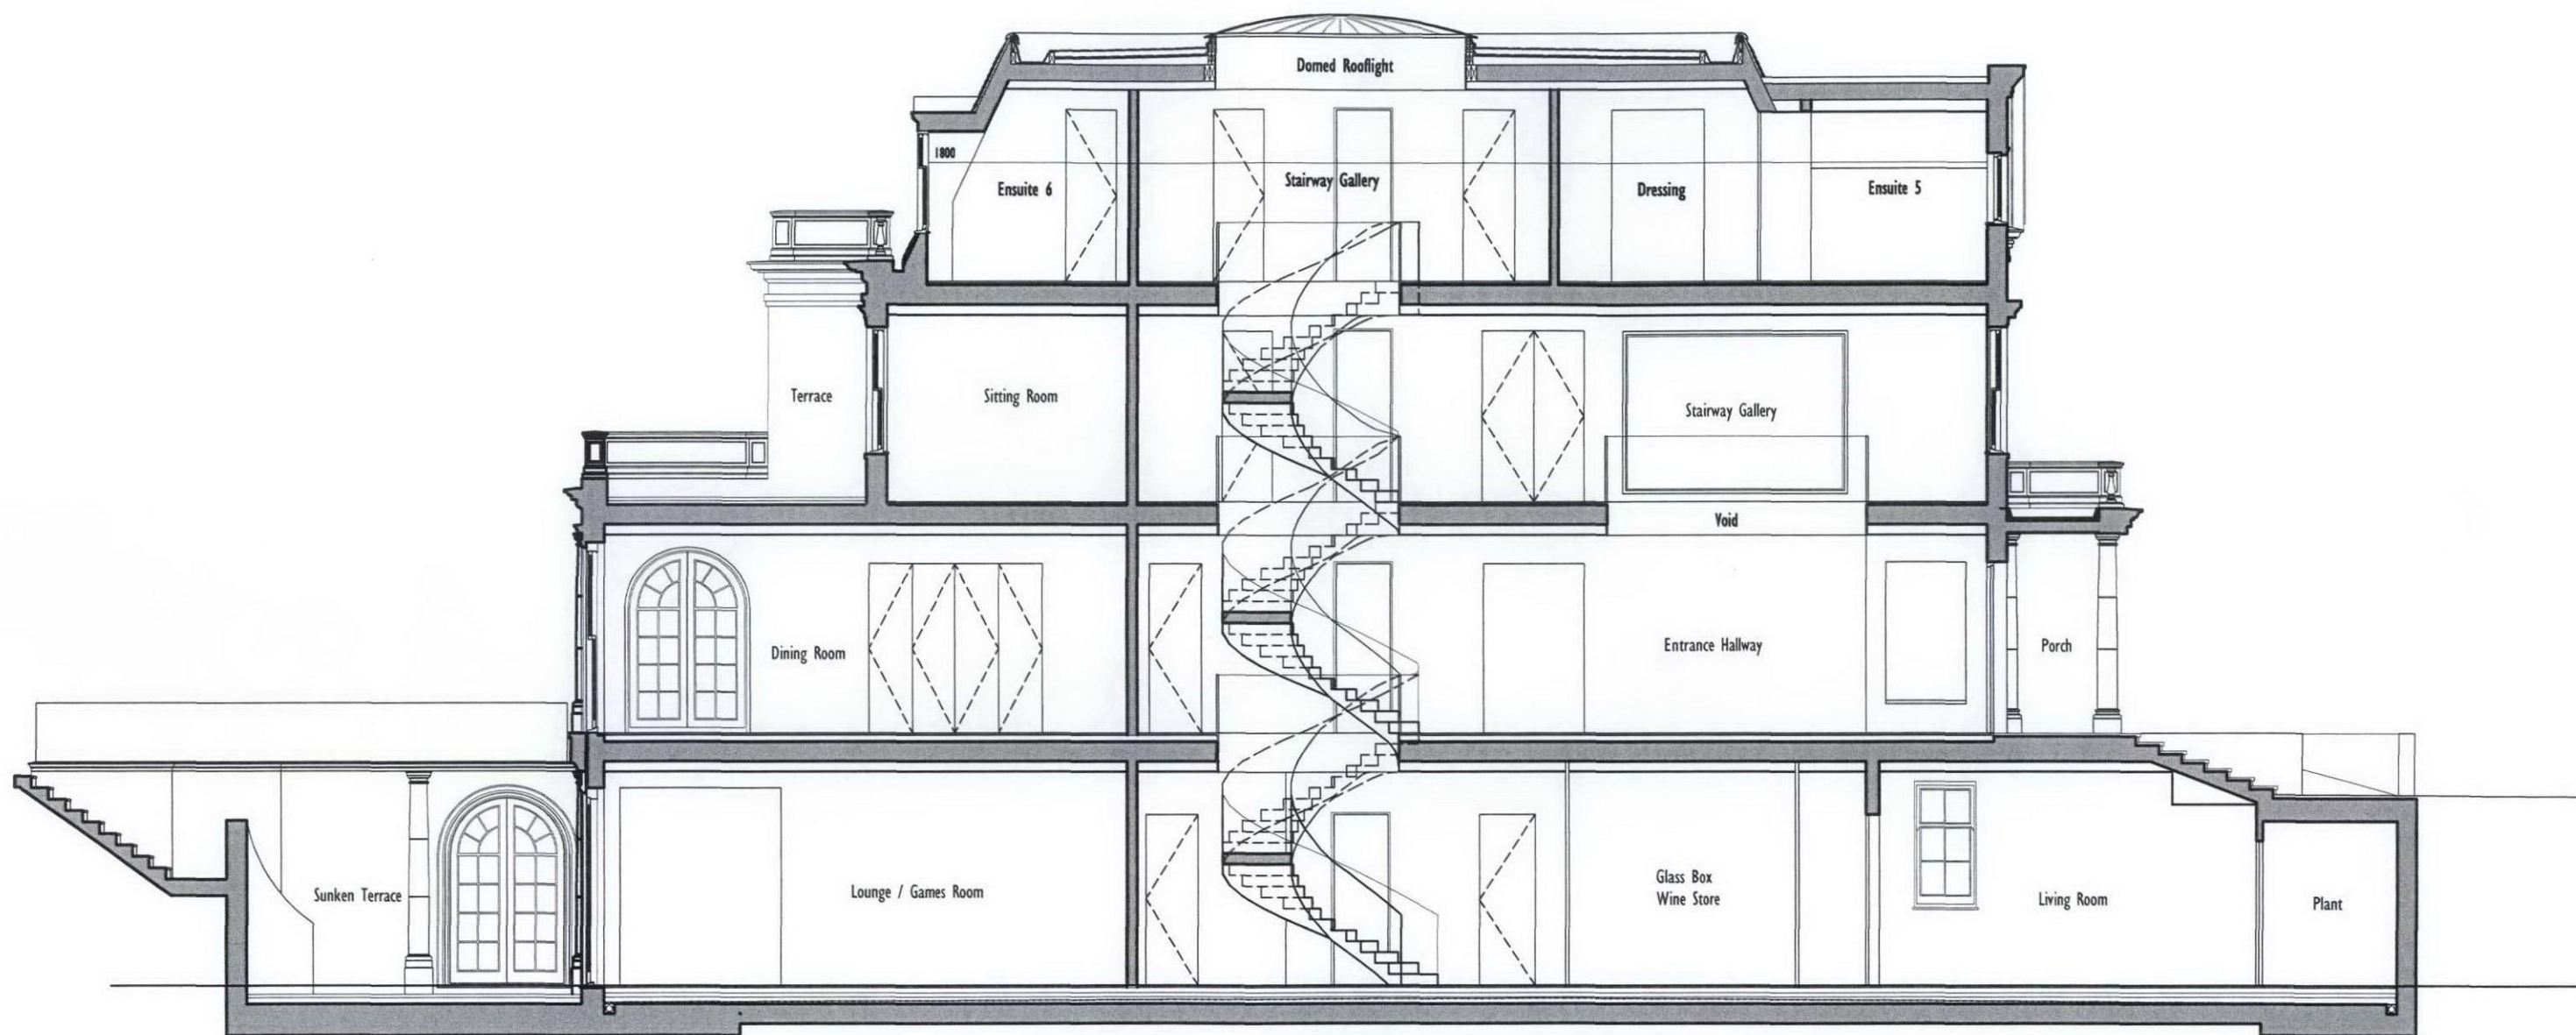

Proposed Section A-A

■ New Walls

W O L F F
ARCHITECTS

16 Lambton Place
Notting Hill
London W11 2SH
tel 0207 229 3125
fax 0207 229 3257
info@wolffarchitects.co.uk

This drawing is protected under Copyright and as no one should any portion of this drawing be reproduced or copied without the permission of the Architect. (Design Copyright Act 1988)

This drawing must not be used for purposes other than that for which it is provided. It is supplied without liability for any errors or omissions.

Drawings only to be scaled for planning application purposes, all dimensions to be checked on site. All drawings subject to Statutory Authority Approval.

NO: 0
REV: First Issue

date: 27.08.09

status: PLANNING

project: 85 Avenue Road
London, NW8 6JD
date: 05.08.09
scale: 1:100

drawing title: Proposed Section A-A
dwg no: 0808-PL2-220
rev no: 0