


THIS DRAWING MUST NOT BE REPRODUCED WITHOUT PRIOR CONSENT.
DO NOT SCALE FROM THIS DRAWING.
THIS DRAWING IS COPYRIGHT ©

GENERAL NOTES

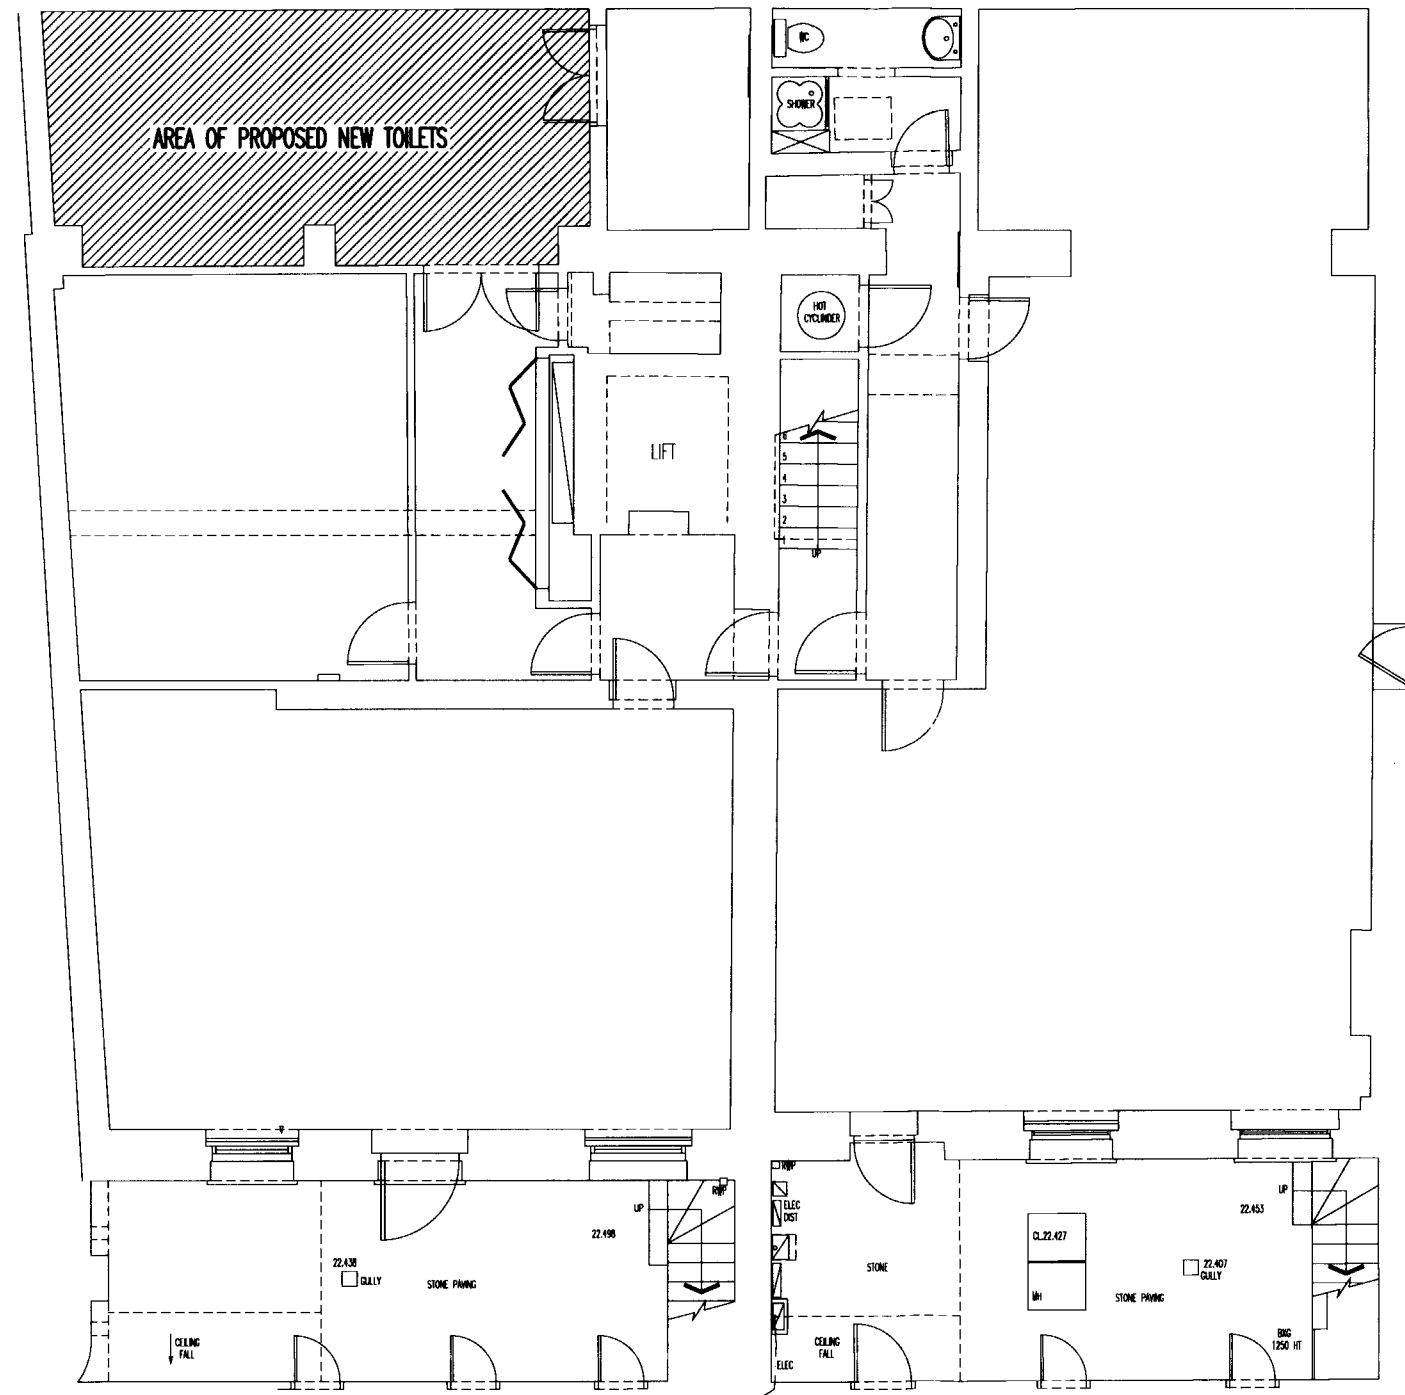

0 0.5m 1.0 2.0 2.5
Scale Bar 1:100 @ A3

0 JULY 09 LISTED BUILDING APPLICATION

Rev Date Description



Project
59 & 60 RUSSELL SQUARE
LONDON
WC1B 4HP

Drawing Title
LOWER GROUND FLOOR
LOCATION PLAN

Scale 1:100 @ A3 Date 30.06.09
Drawn S.C.W Checked G.N.T.

Drawing Status
LISTED BUILDING APPLICATION

Revision 0

Drawing No. PY220/LG/EX