
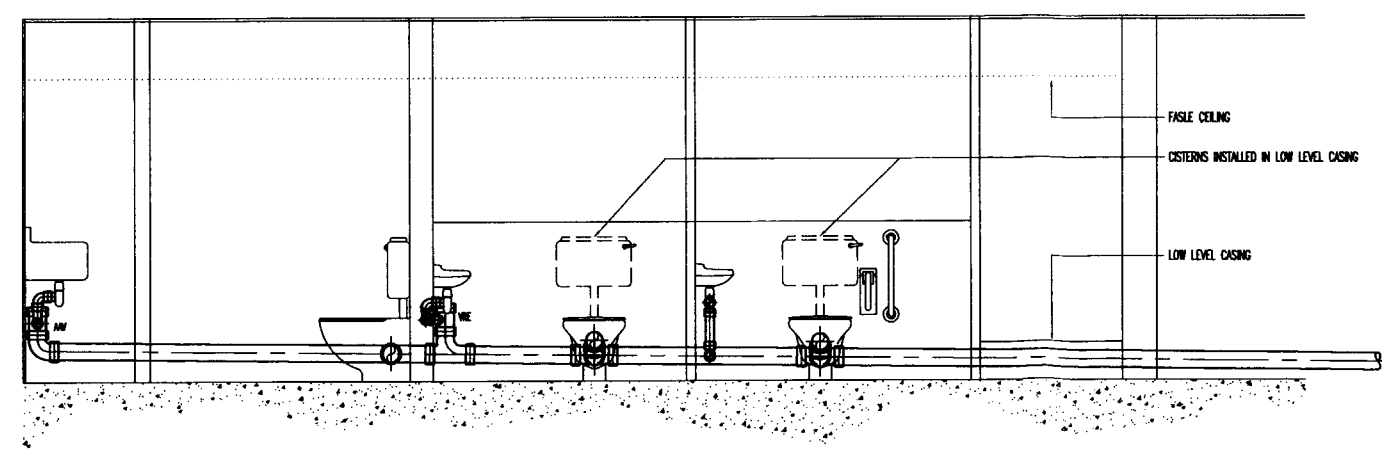


THIS DRAWING MUST NOT BE REPRODUCED WITHOUT PRIOR CONSENT.
DO NOT SCALE FROM THIS DRAWING.
THIS DRAWING IS COPYRIGHT ©


GENERAL NOTES

- (SD) Ceiling Mounted Smoke Detector
- (PIR) Ceiling Mounted PIR Detector
- (/O) Ceiling Mounted Circular Luminaire
- (E) Ceiling Mounted Circular Luminaire With Emergency ICEL Rated 3hr Battery Pack
- (+/-) Recessed Downlighter
- (L) Wall Mounted Luminaire
- (/S) Single Gang 1 Way Light Switch
- (-A) Disabled Alarm With Pull Cord

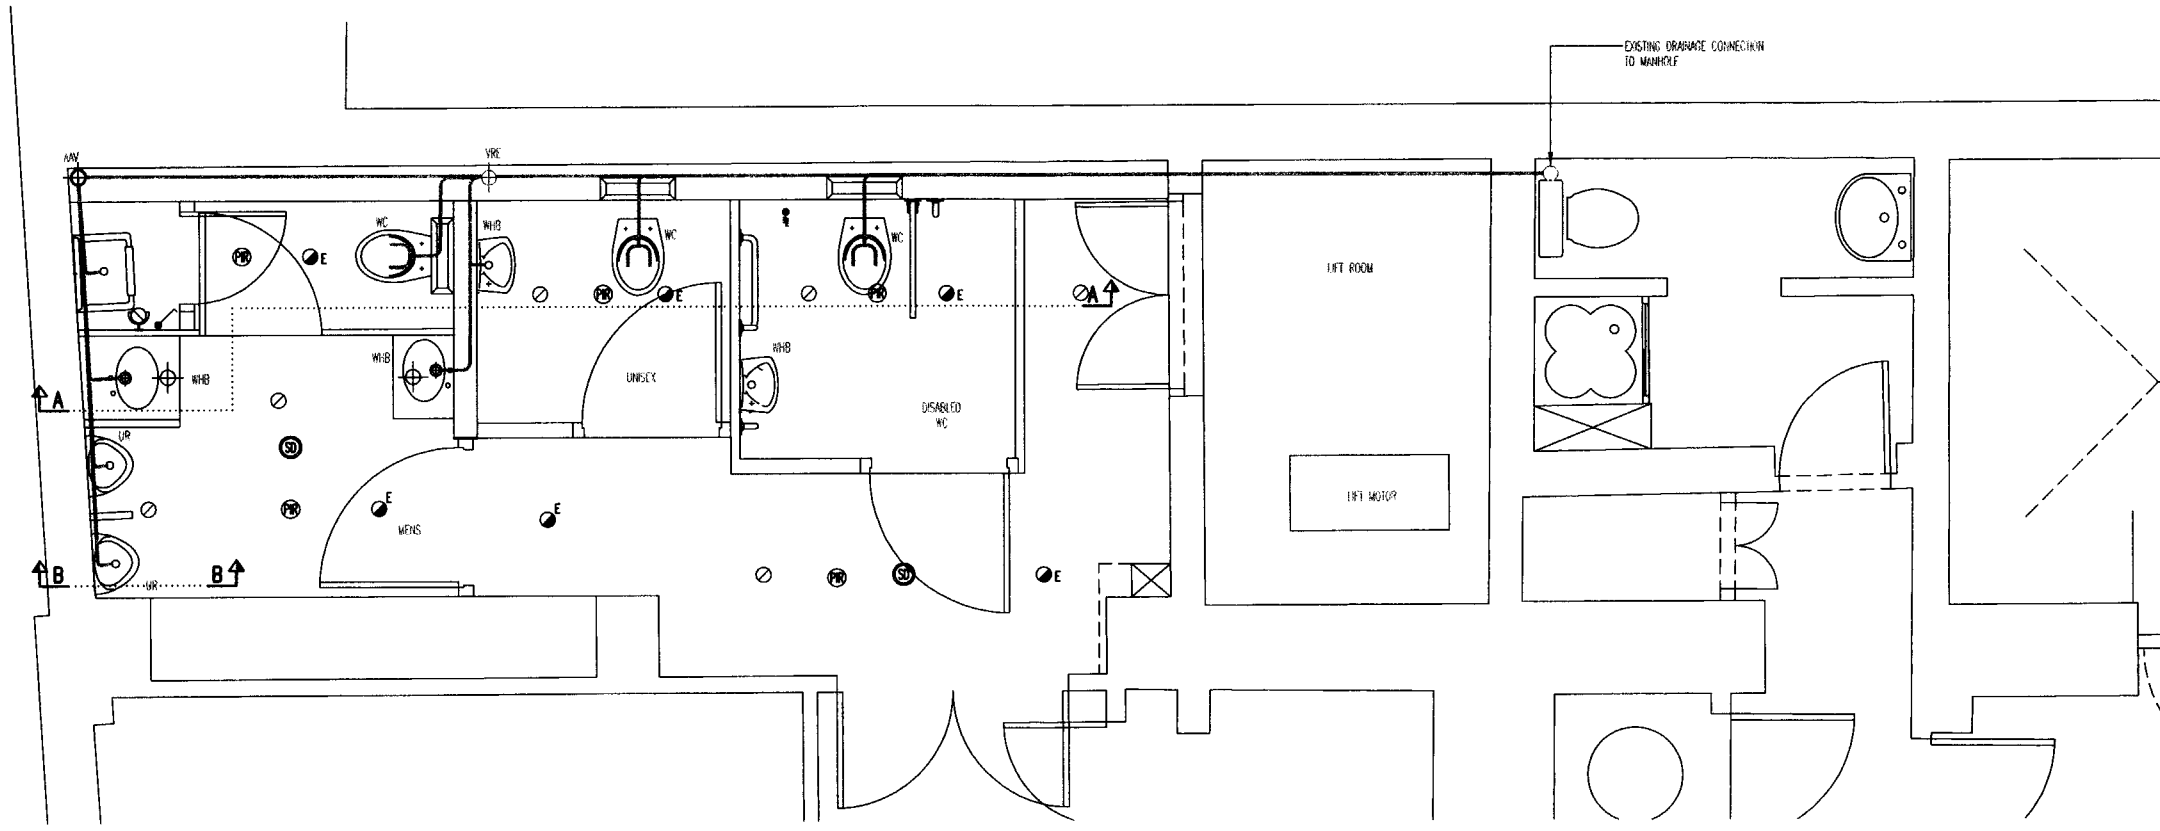


SECTION A-A

501

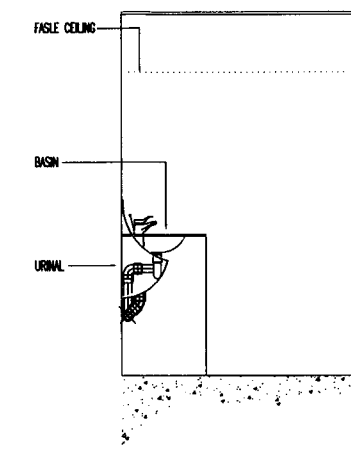

SECTION B-B

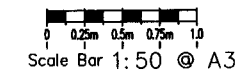

0	AUG.09	LISTED BUILDING APPLICATION
Rev	Date	Description
THE BEDFORD ESTATES 25a Montagu Street London WC2B 4HP Tel: 020 7554 5555 Fax: 020 7554 5556		
Project 59 & 60 RUSSELL SQUARE LONDON WC1B 4HP		
Drawing Title BASEMENT LEVEL PROPOSED WORKS LAYOUT		
Scale	1:50 © A3	Date 30.06.09
Drawn	S.C.W	Checked G.N.T.
Drawing Status LISTED BUILDING APPLICATION		
Revision	0	
Drawing No. PY220/B/M&E		