

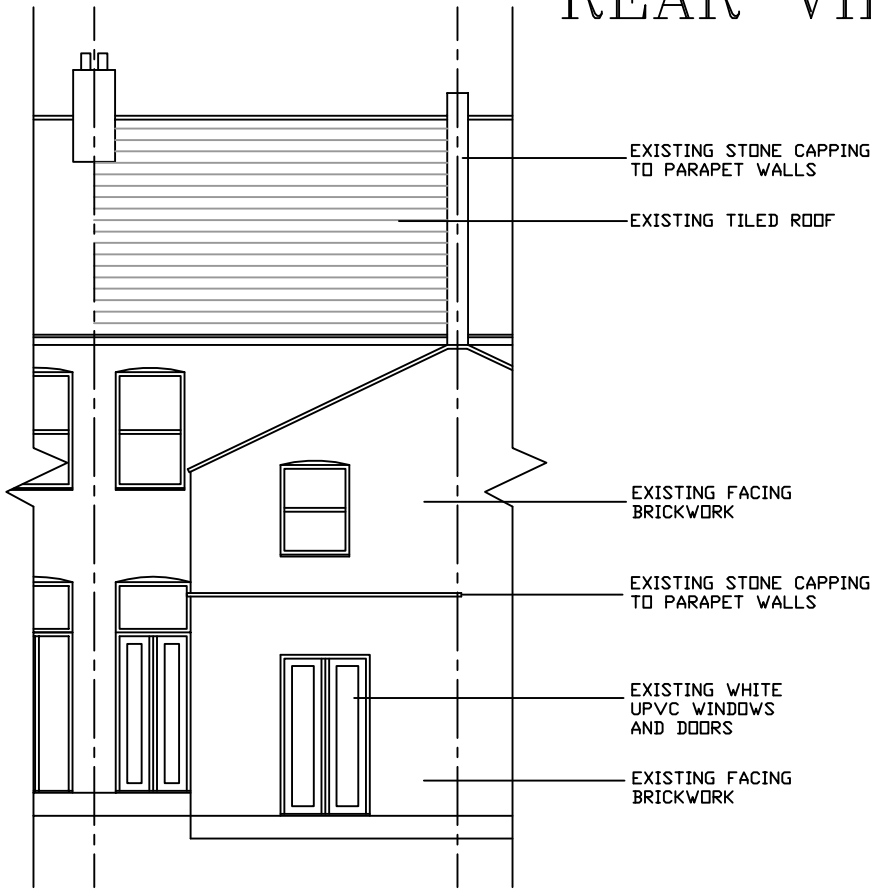



REAR VIEW

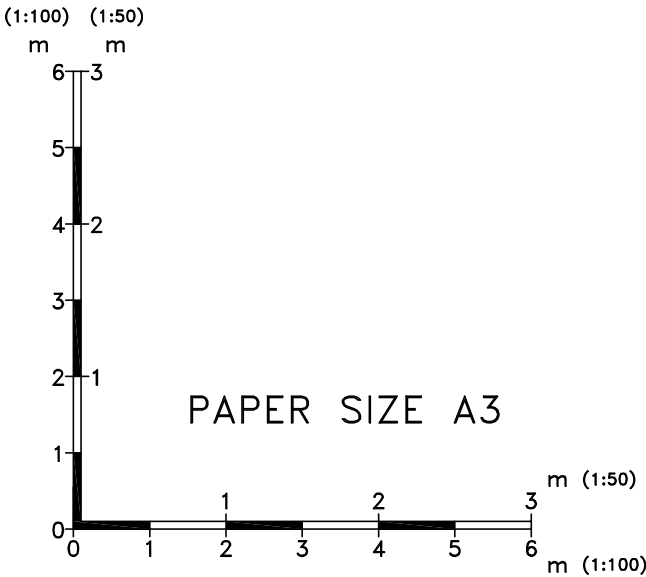

SIDE VIEW

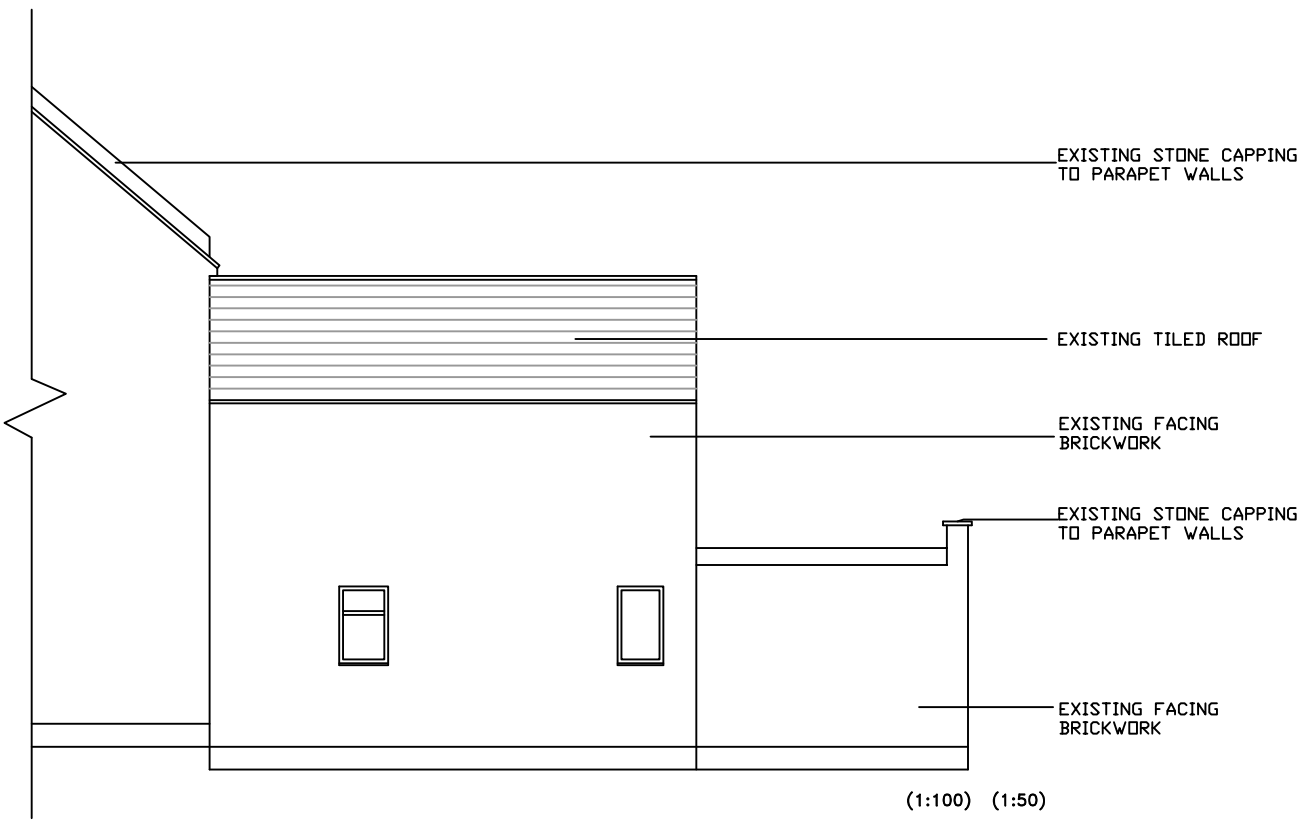

PLAN VIEW

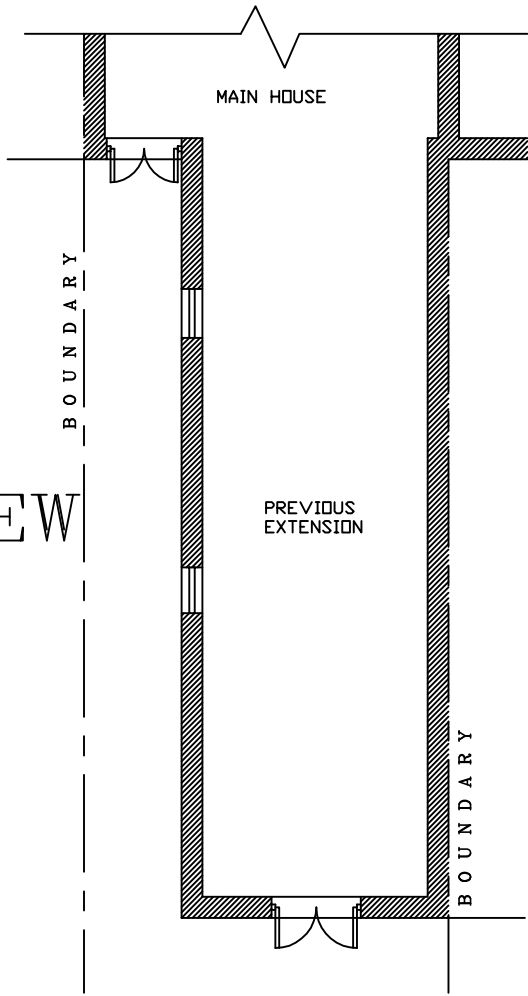

EXISTING STONE CAPPING
TO PARAPET WALLS

EXISTING TILED ROOF


EXISTING FACING
BRICKWORK

EXISTING STONE CAPPING
TO PARAPET WALLS

EXISTING FACING
BRICKWORK

SIDE VIEW

EXISTING

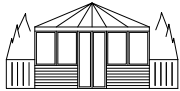Drawing No: 3917/03	Pag Ref No: LW 1456 AN
Title: BANGERT-CAVE	Drawn: S. RIAZ
63 SUMATRA ROAD LONDON NW6 1PT	Scale: 1:100
	
EVEREST CONSERVATORIES	
UNIT 7 NORTH ORBITAL COMMERCIAL PARK, NAPSURY LANE, ST ALBANS AL1 1XB	
Date:	25/09/2009