

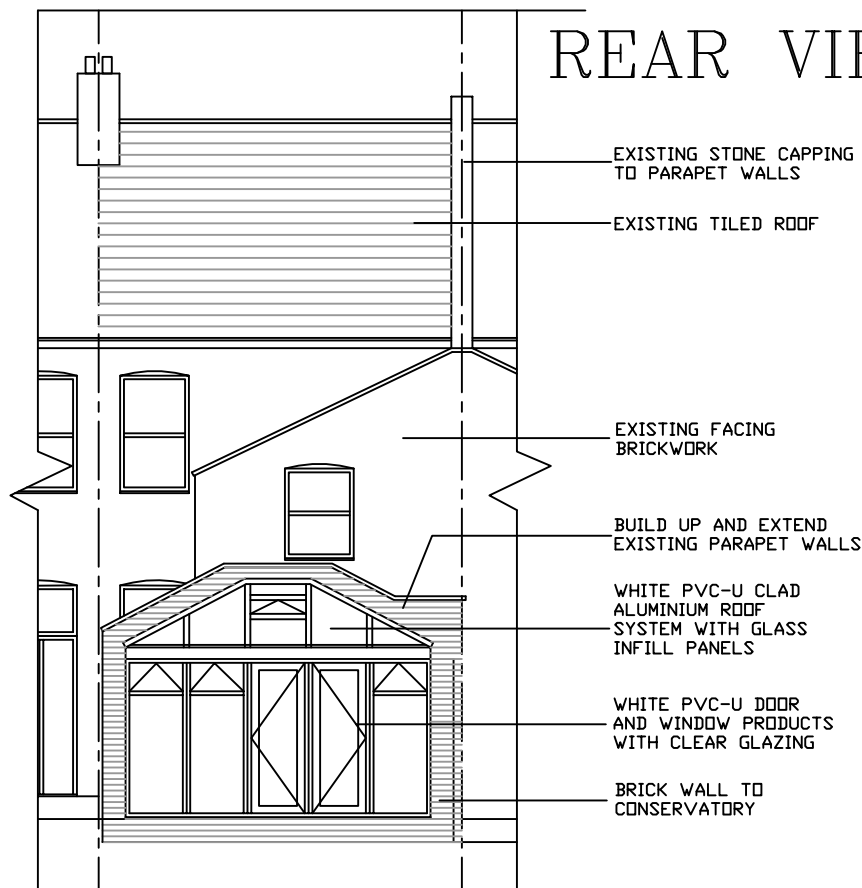


REAR VIEW

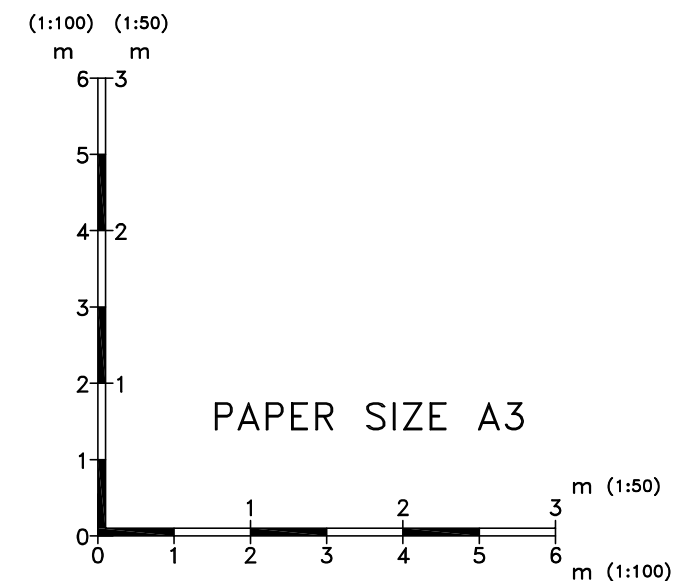

SIDE VIEW

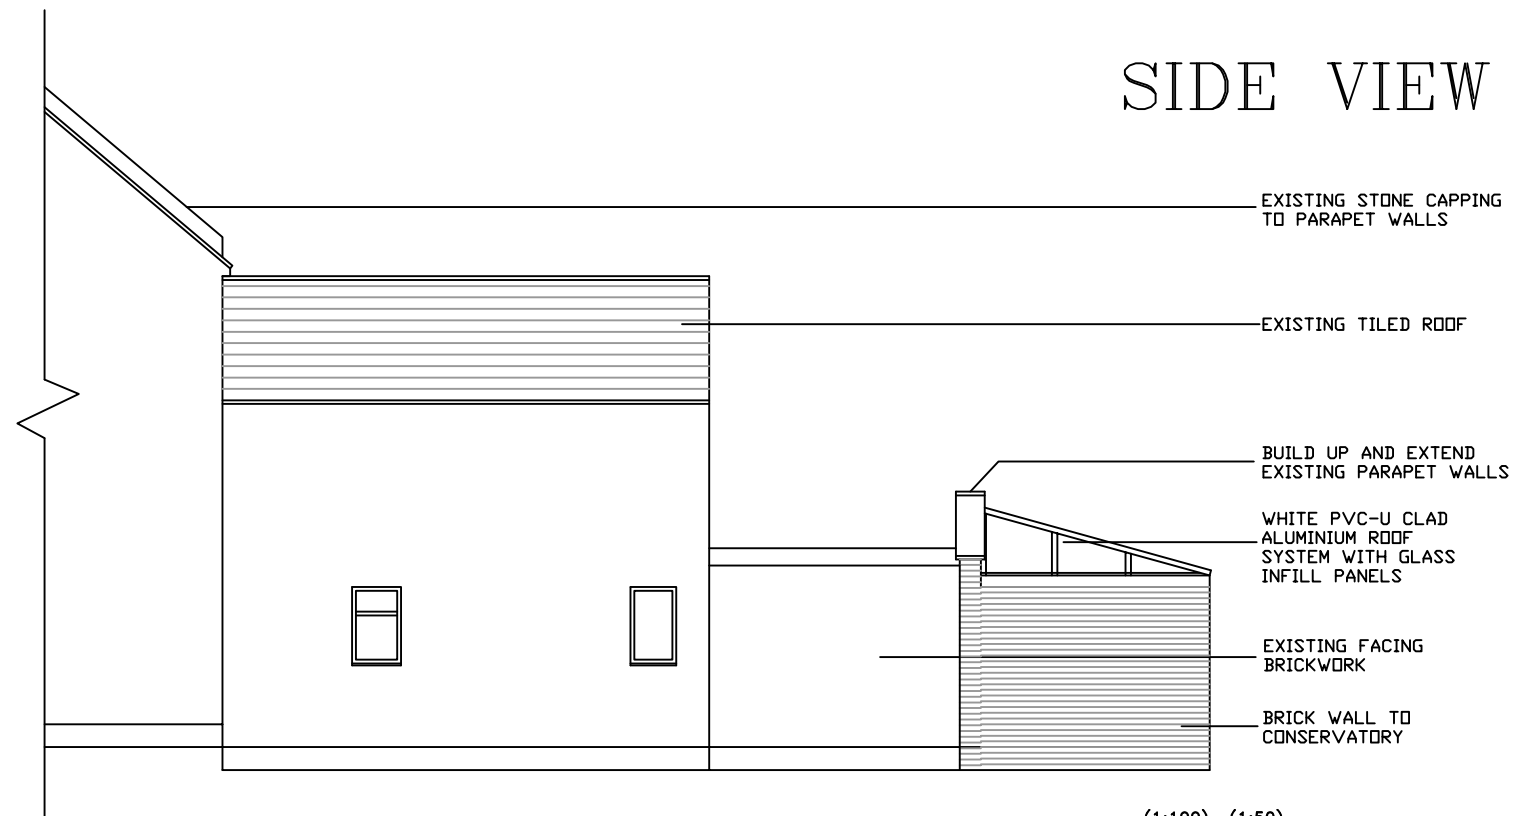

EXISTING STONE CAPPING TO PARAPET WALLS

EXISTING TILED ROOF


BUILD UP AND EXTEND EXISTING PARAPET WALLS

WHITE PVC-U CLAD ALUMINIUM ROOF SYSTEM WITH GLASS INFILL PANELS


EXISTING FACING BRICKWORK


BRICK WALL TO CONSERVATORY

SIDE VIEW

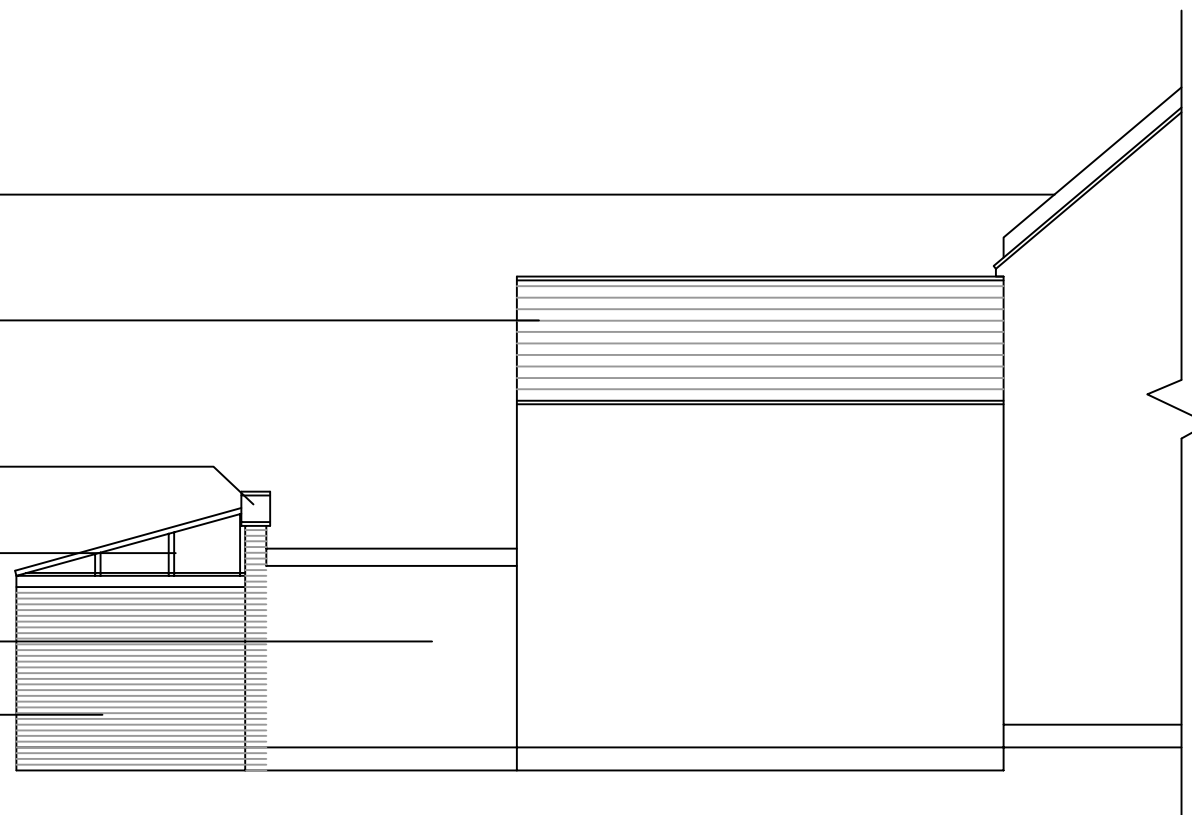

PROPOSED

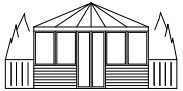Drawing No: 3917/01	Pag Ref No: LW 1456 AN
Title: BANGERT-CAVE	Drawn: S. RIAZ
63 SUMATRA ROAD LONDON NW6 1PT	Scale: 1:100
	
EVEREST CONSERVATORIES	
UNIT 7 NORTH ORBITAL COMMERCIAL PARK, NAPSURY LANE, ST ALBANS AL1 1XB	
Date:	25/09/2009

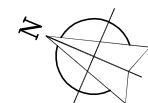

PLAN VIEW

