

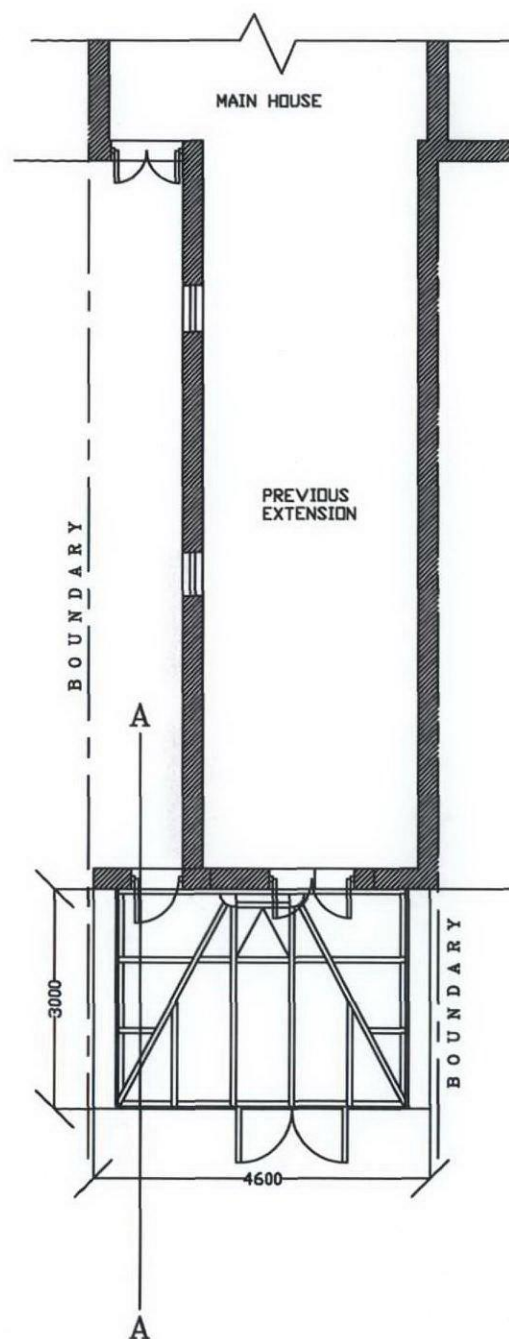


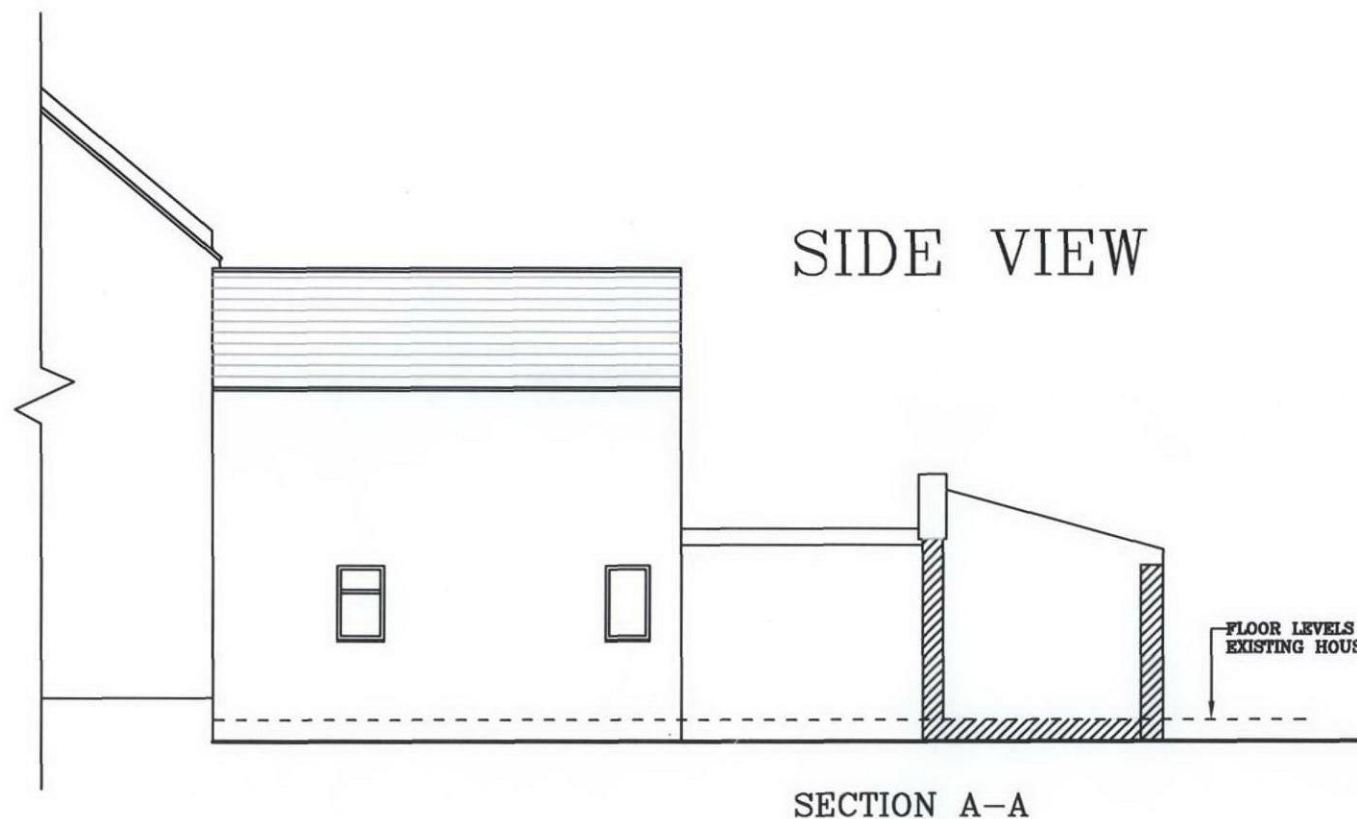


PLAN VIEW

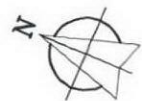

SIDE VIEW

SECTION A-A

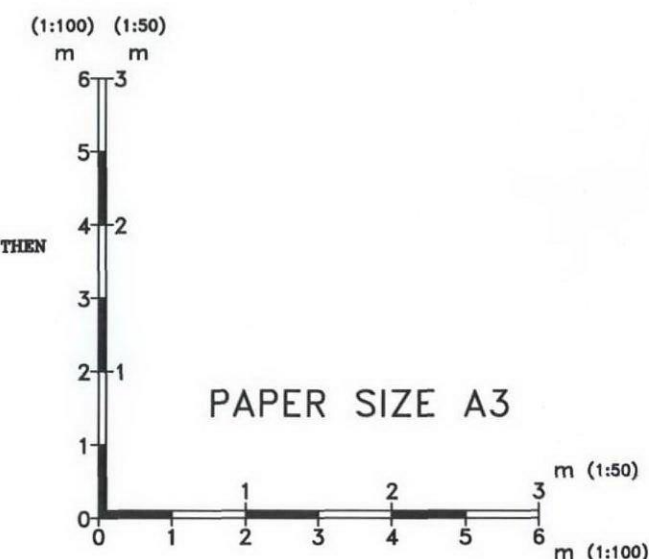

PROPOSED

Drawing No: 3917/05	Pag Ref No: LW 1456 AN
Title: BANGERT-CAVE	Drawn: S. RIAZ
63 SUMATRA ROAD LONDON NW6 1PT	Scale: 1:100
	
EVEREST CONSERVATORIES UNIT 7 NORTH ORBITAL COMMERCIAL PARK, NAPSURY LANE, ST ALBANS AL1 1XB	
Date: 06/10/2009	

RECEIVED 06 OCT 2009