


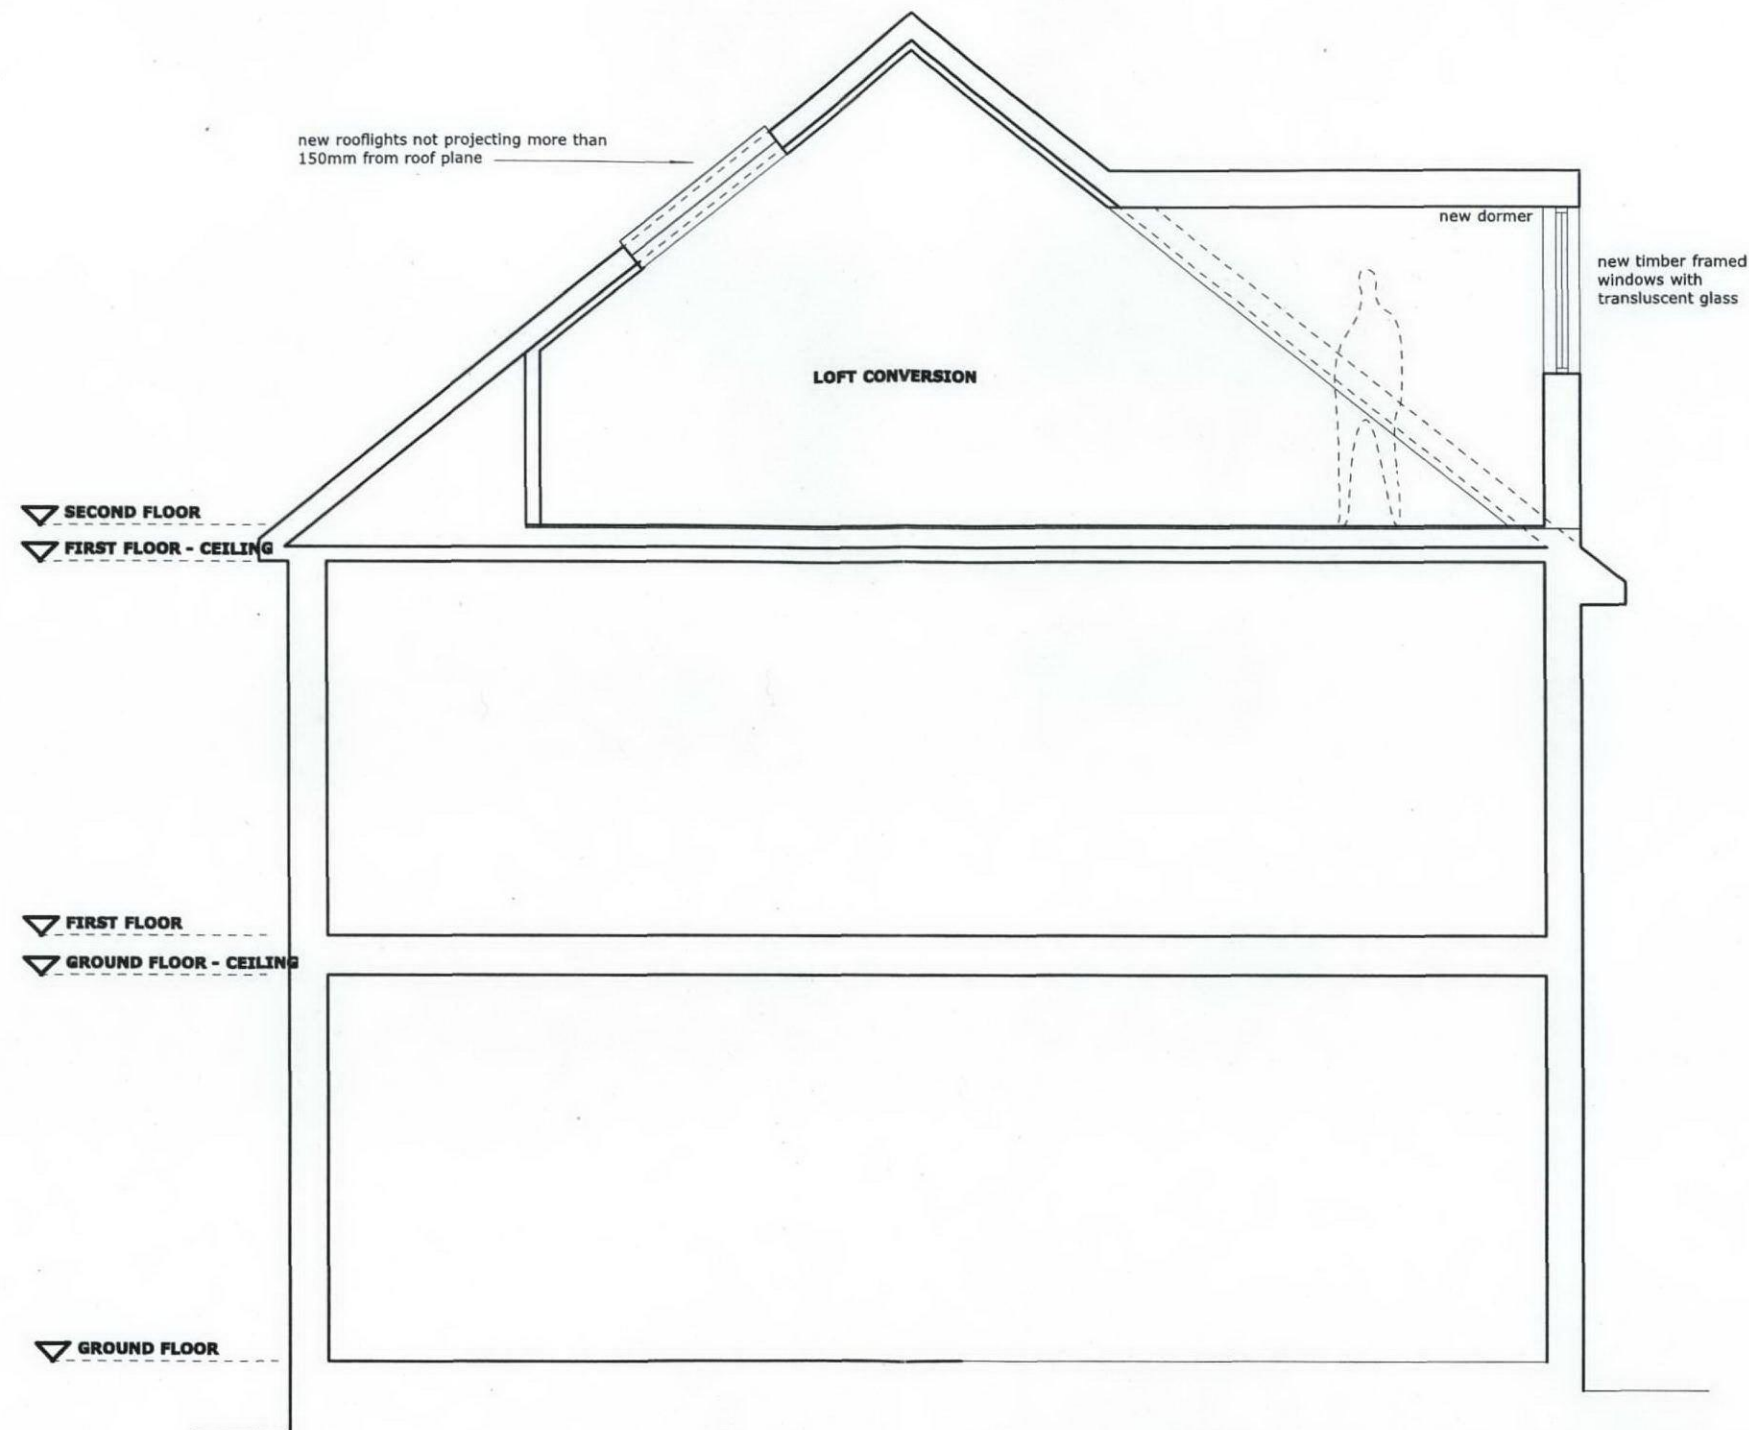

RECEIVED
12 AUG 2009

notes:	revision:	 square feet architects A : 10 Perrins Court, London NW3 1QS T : 0207 431 4500 E : studio@squarefeetarchitects.co.uk W : www.squarefeetarchitects.co.uk	drawing title:	
			PROPOSED SECTION B	
			client: 31 SOMALI RD., NW2 3RN	
			project:	
			date: MAY 2009	scale: 1:50 @ A3
			drawing number: 0908_L_029	revision: