


DO NOT SCALE THIS DRAWING
 WORK TO FIGURED DIMENSIONS ONLY
 ALL DIMENSIONS TO BE CHECKED ON SITE
 ANY DISCREPANCIES TO BE BROUGHT TO THE ATTENTION
 OF THE ARCHITECT

NOTES:

0 5m



SIDE ELEVATION (NORTH)

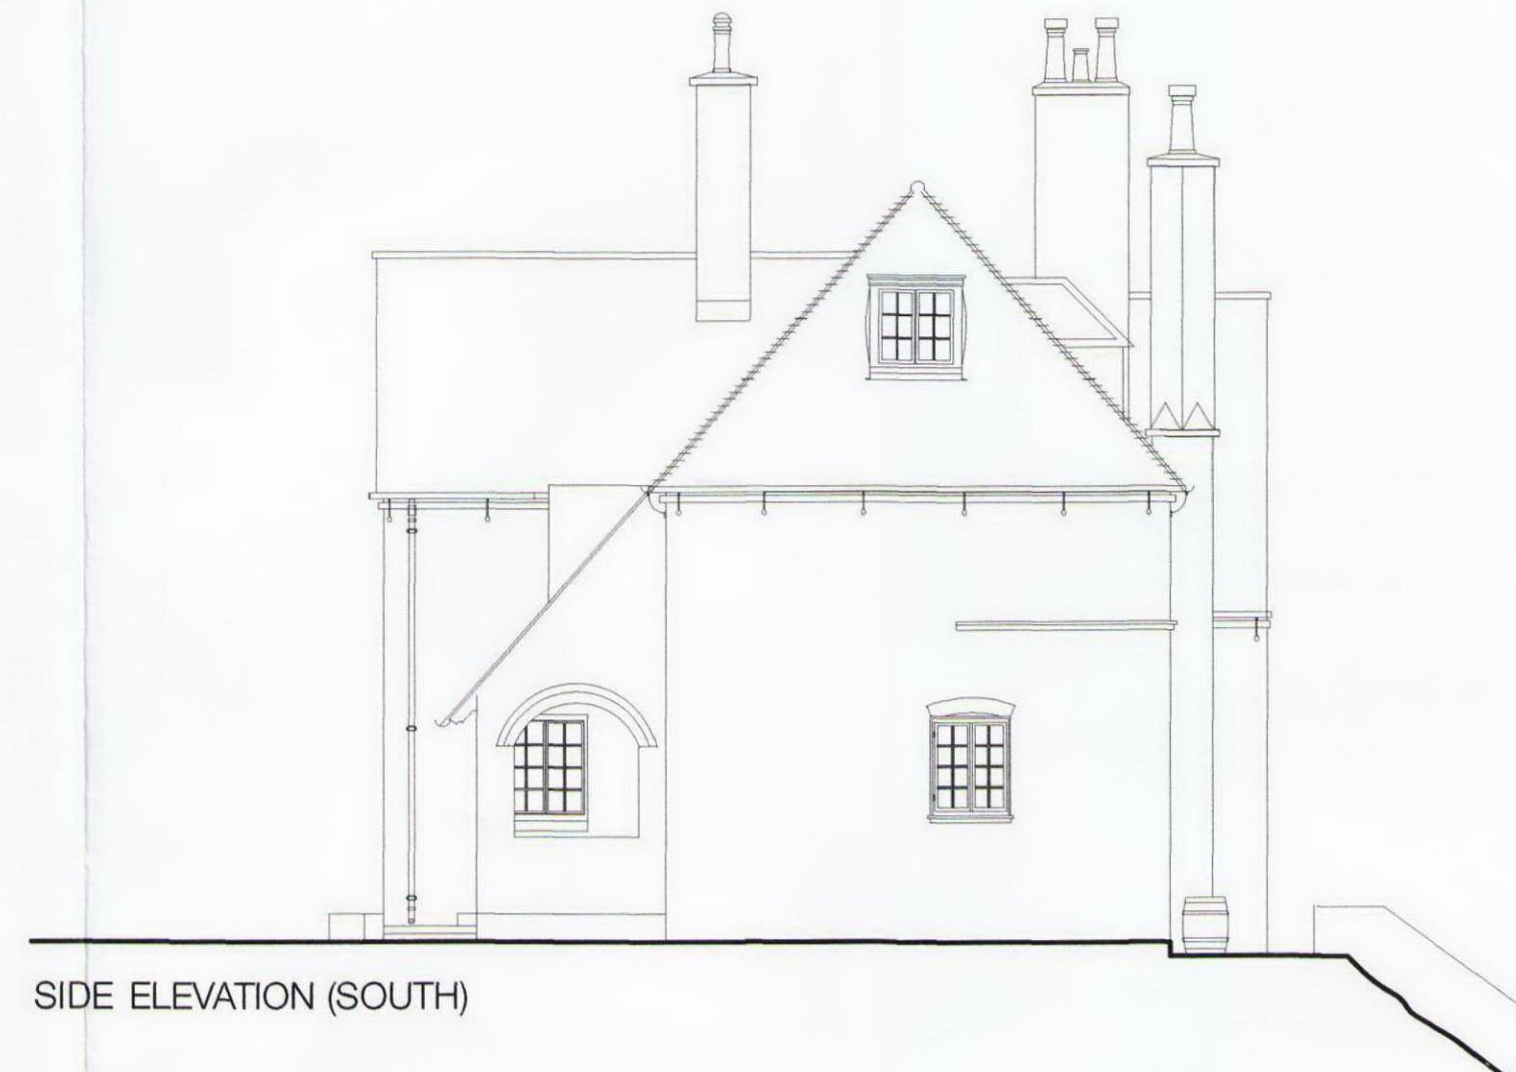

SIDE ELEVATION (SOUTH)



REAR ELEVATION (WEST)



FRONT ELEVATION (EAST)