
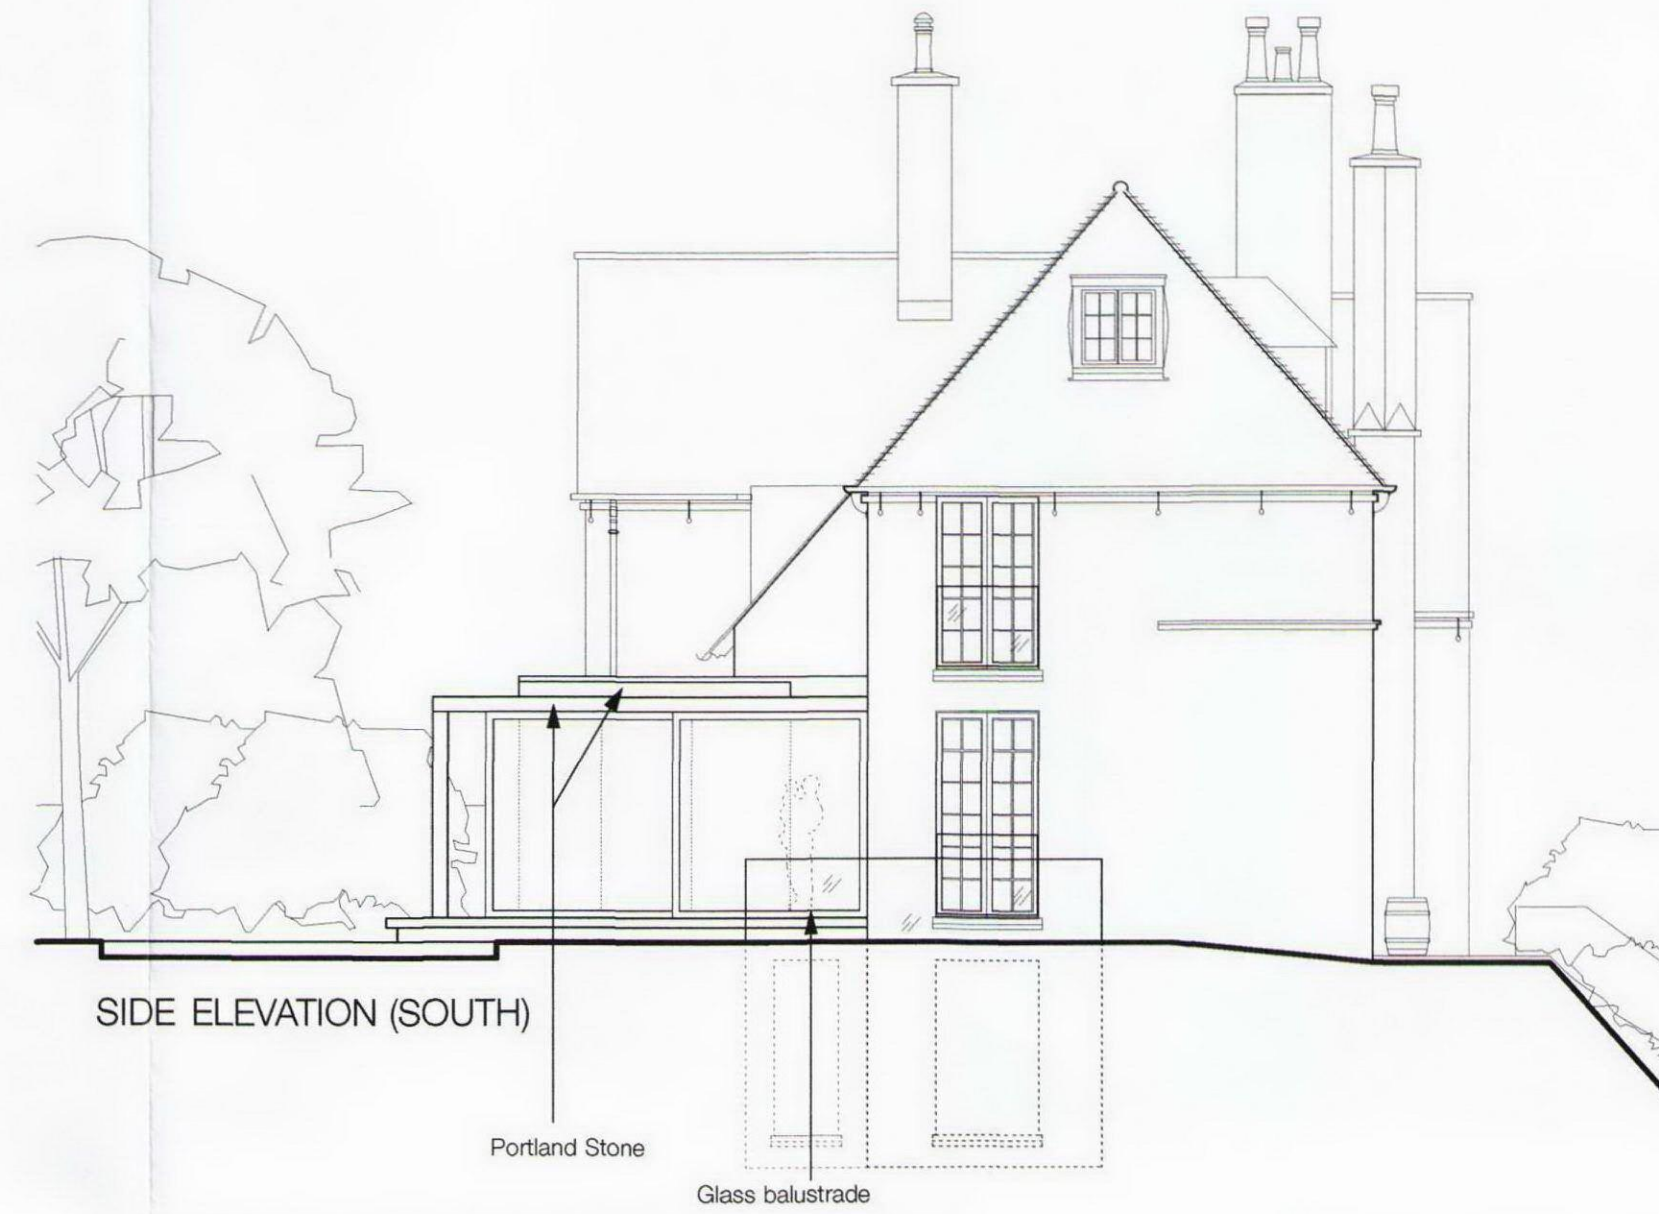


DO NOT SCALE THIS DRAWING
 WORK TO FIGURED DIMENSIONS ONLY
 ALL DIMENSIONS TO BE CHECKED ON SITE
 ANY DISCREPANCIES TO BE BROUGHT TO THE ATTENTION
 OF THE ARCHITECT

NOTES:

0 5m

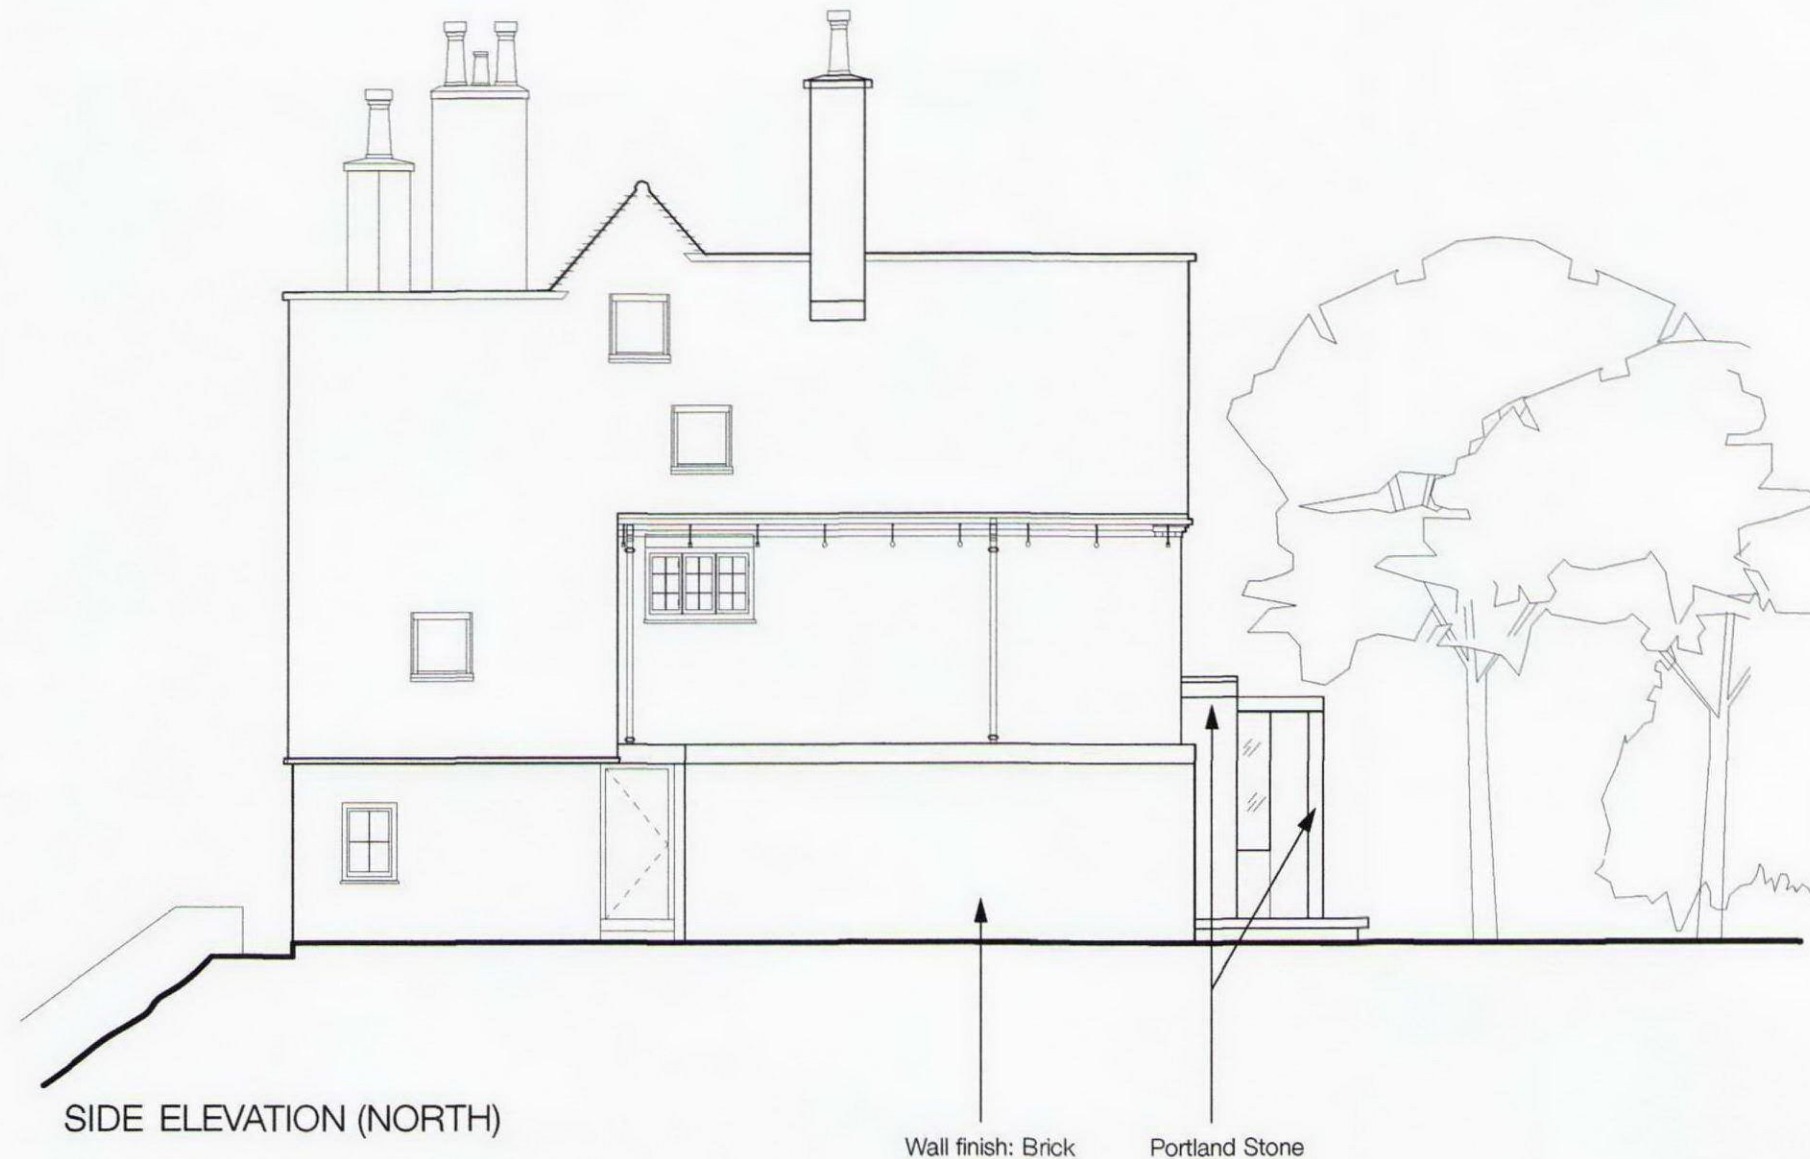

Revision Date Description

Proposed Elevations

Scale 1:100@A2 Date 09/09 Drawn MB Checked

Job No.

234

PD007