

- DO NOT SCALE THIS DRAWING
 - WORK TO FIGURED DIMENSIONS ONLY
 - ALL DIMENSIONS TO BE CHECKED ON SITE
 - ANY DISCREPANCIES TO BE BROUGHT TO THE ATTENTION
 OF THE ARCHITECT

NOTES:

SITE AREA = 650 SQ.M.Approx

BASEMENT AREA = 81 SQ.M.Approx

GROUND FLOOR AREA = 197 SQ.M.Approx


FIRST FLOOR AREA = 161 SQ.M.Approx

SECOND FLOOR AREA = 52 SQ.M.Approx

TOTAL = 491 SQ.M.Approx

(ABOVE GROUND = 410 SQ.M.Approx)

All areas stated above are measurements taken from this computer drawing. They reflect the areas outlined by the coloured line, and do not necessarily conform to standard codes of measurement. The plans themselves are derived from drawings provided to us by others. We should not therefore assume that they are 100% accurate.

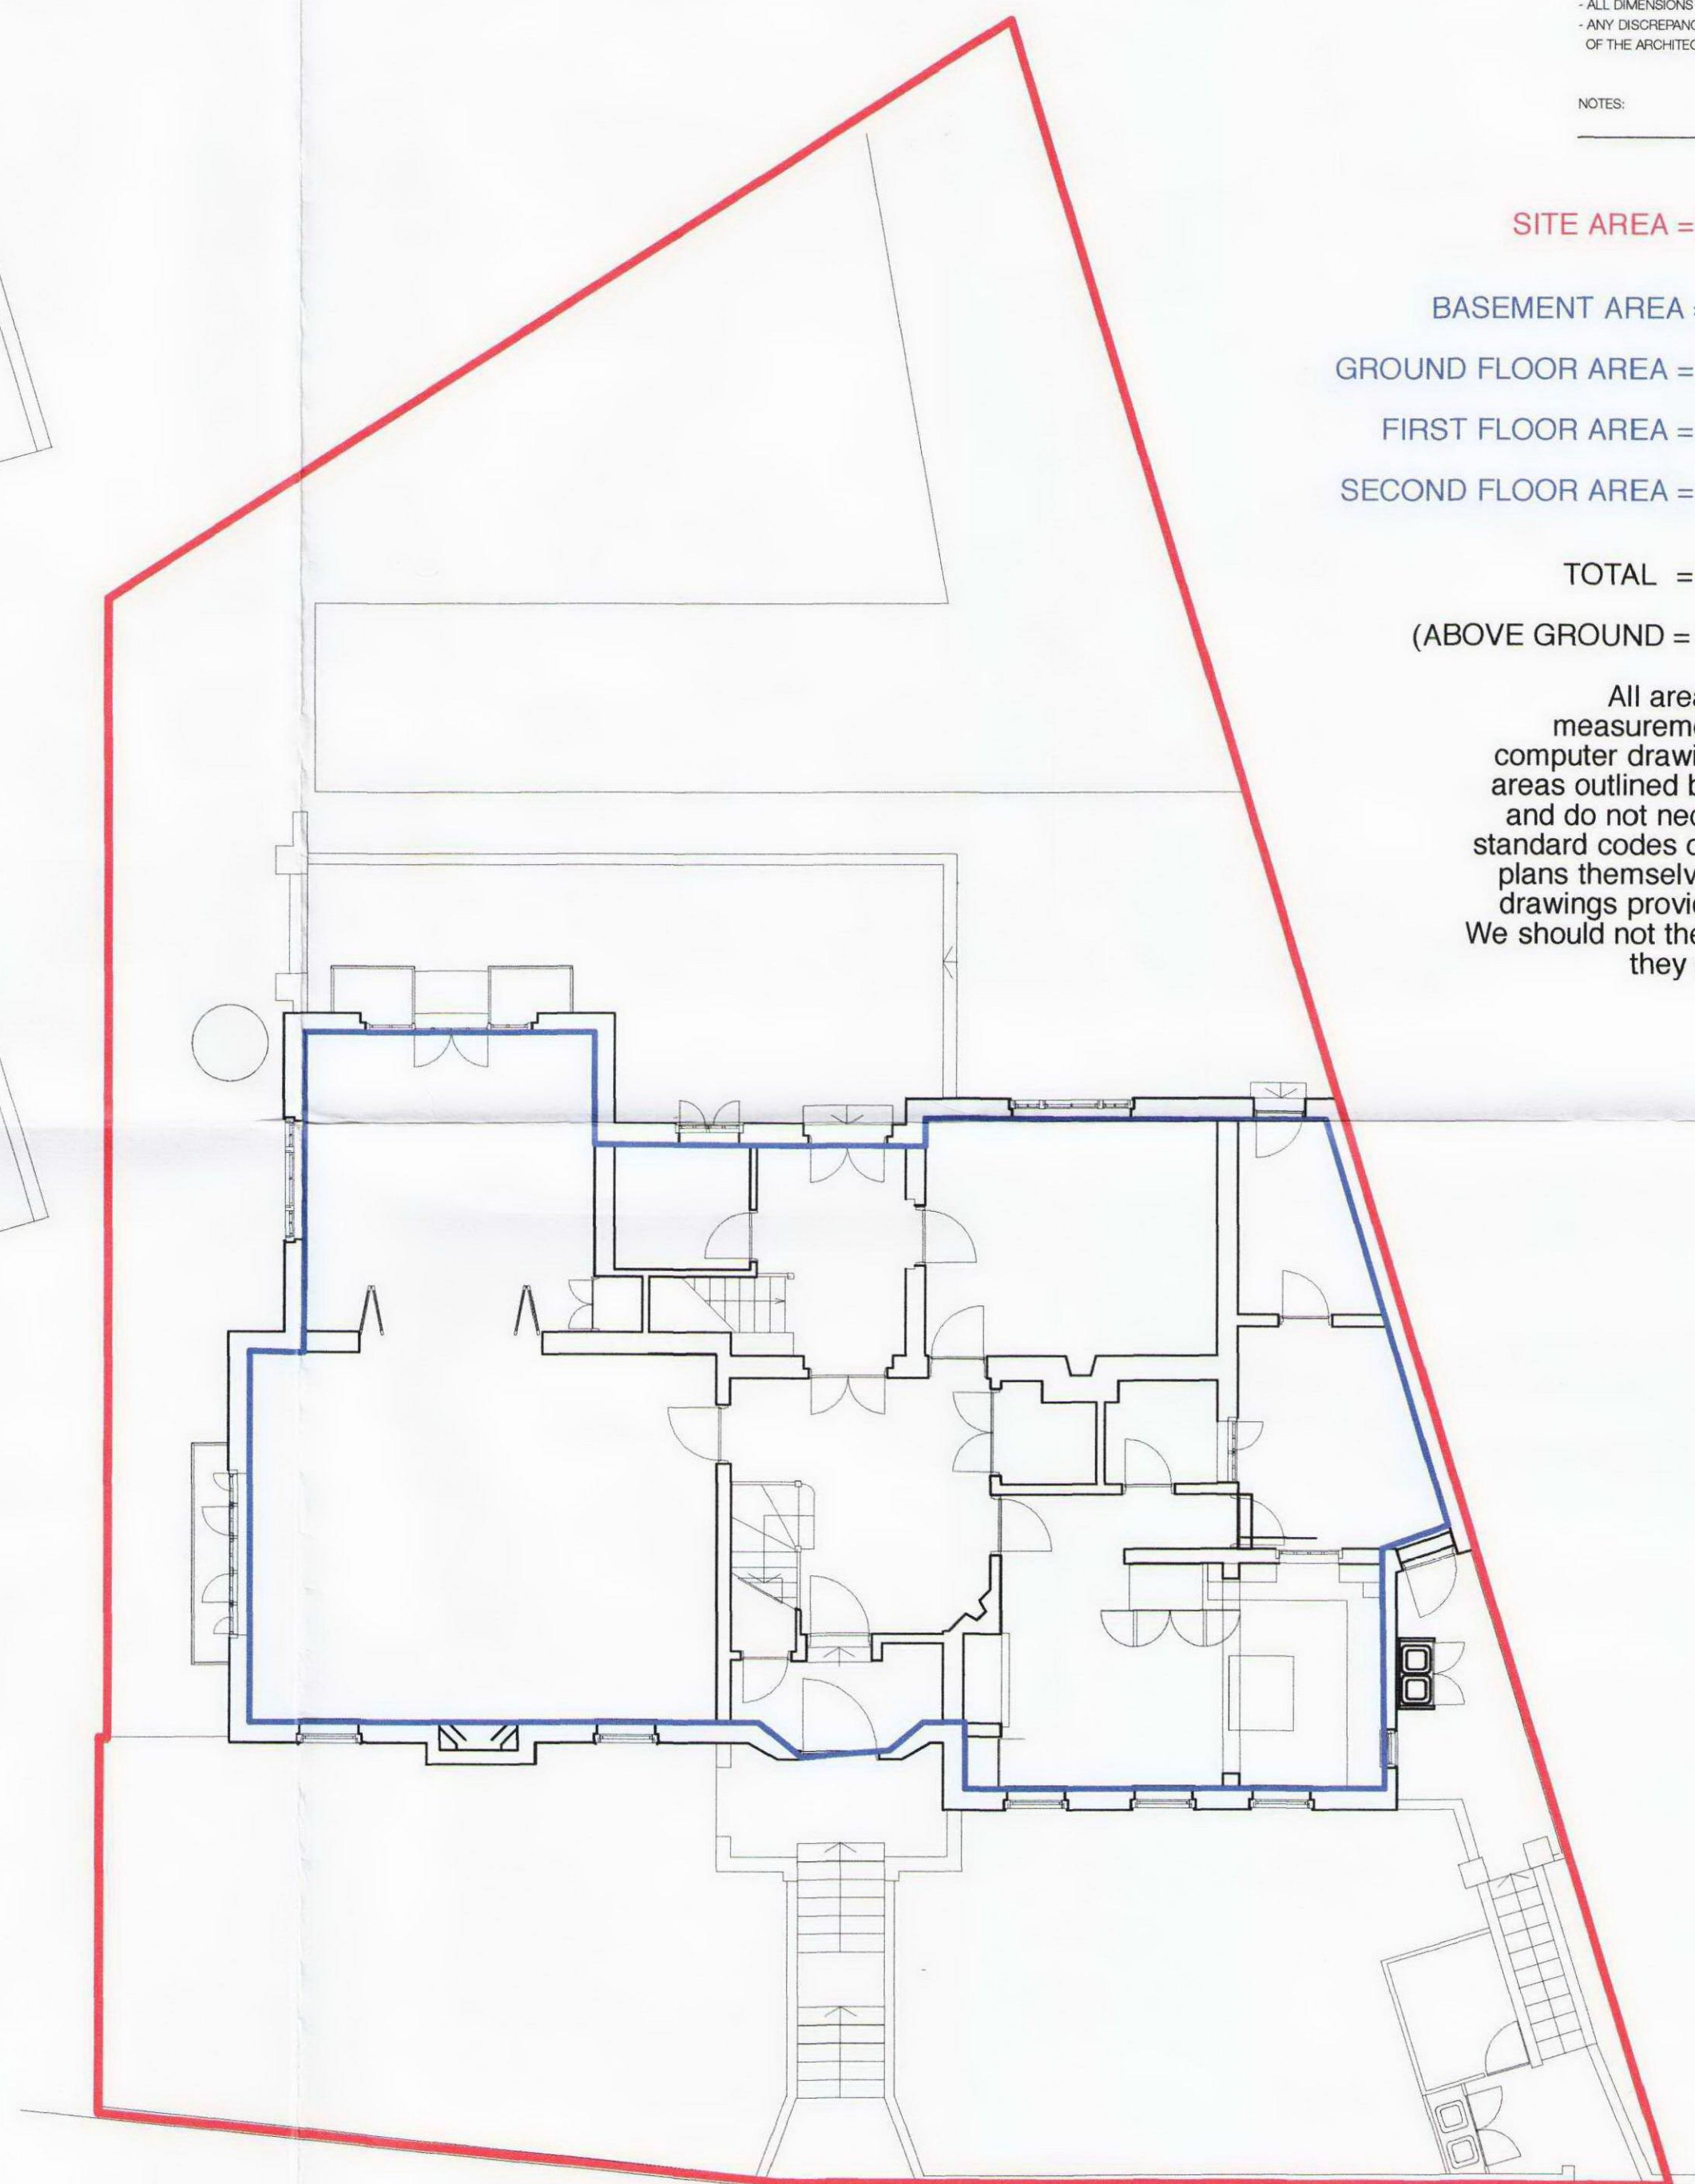

Revision	Date	Description