
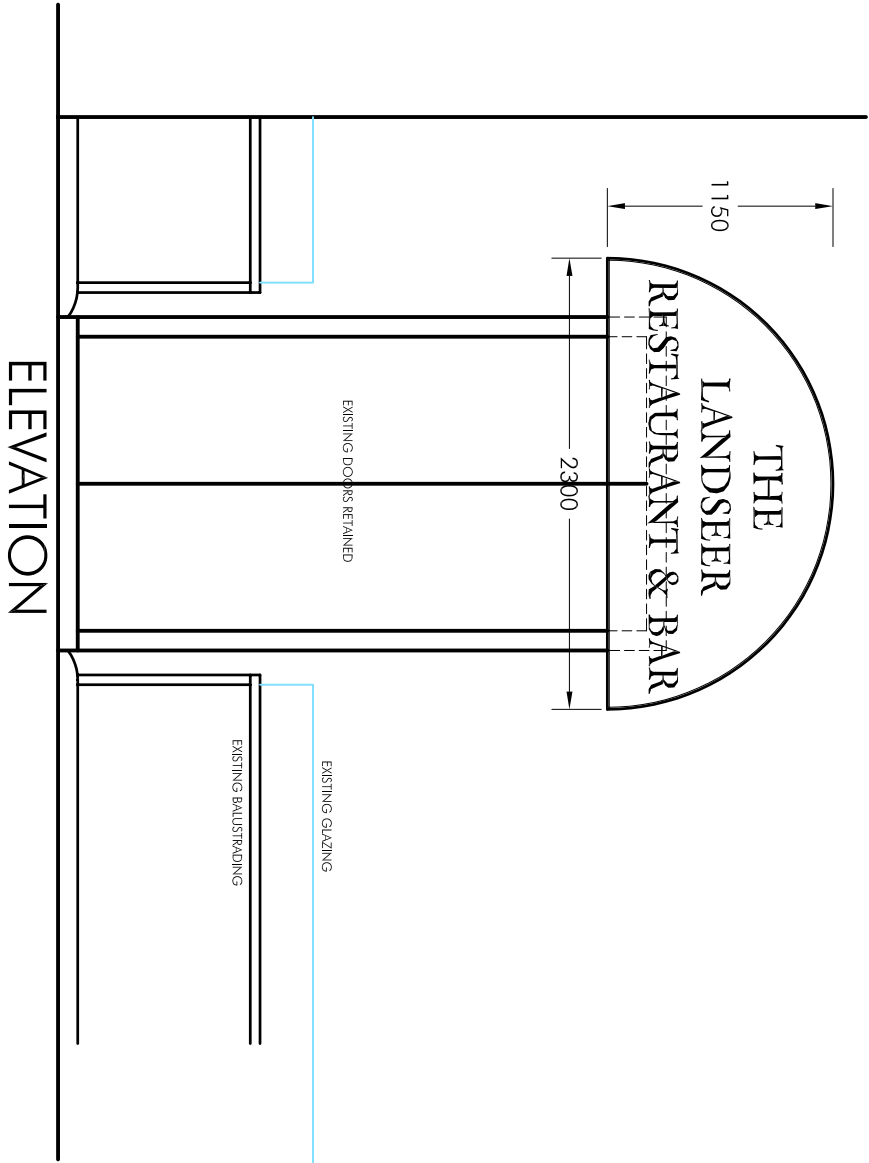


REV		DATE	DESCRIPTION	ISSUE
1ST	A	13/10/2008	FIRST ISSUE	
	A	07/08/09	OMIT 2No. MENU BOARDS	
	B	04/09/09	ADDITIONAL LIGHTING AND FIXING INFORMATION ADDED	

DRAWN: CMC/CD
LM

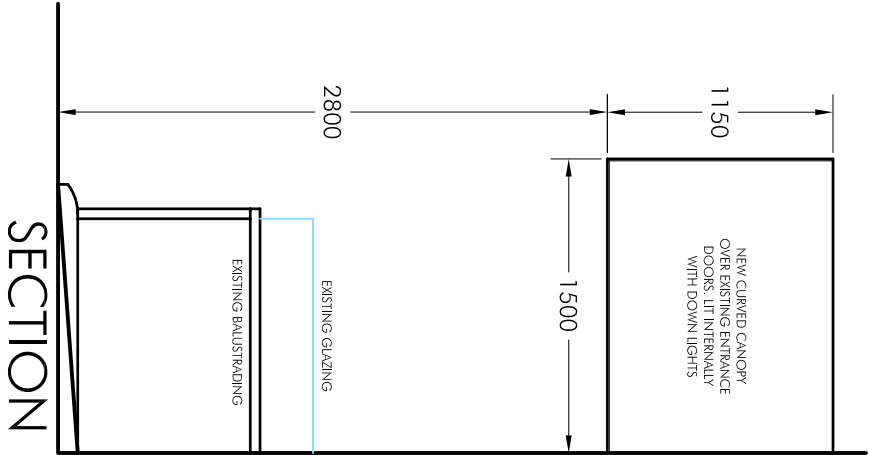

MINOR 3


COMPACT INTEGRAL EXTERNAL SPOTLIGHT

- Ideal solution where locating a remote transformer is not practical and pools of light onto a table or through planting is required. Supplied as standard with long snoot complete with curly spring for lens and louvre accessories. IP67.
-
-
-

Lamp types
12 x 50mm dichroic GU5.3 30 50W max
Transformers
Integral



Product codes
MINOR3 Black
Accessories
MINOR3SL Spread lens ribbed
MINOR3LFL Light frosted
MINOR3LMC Honeycomb louvre
MINOR3LTS True stop

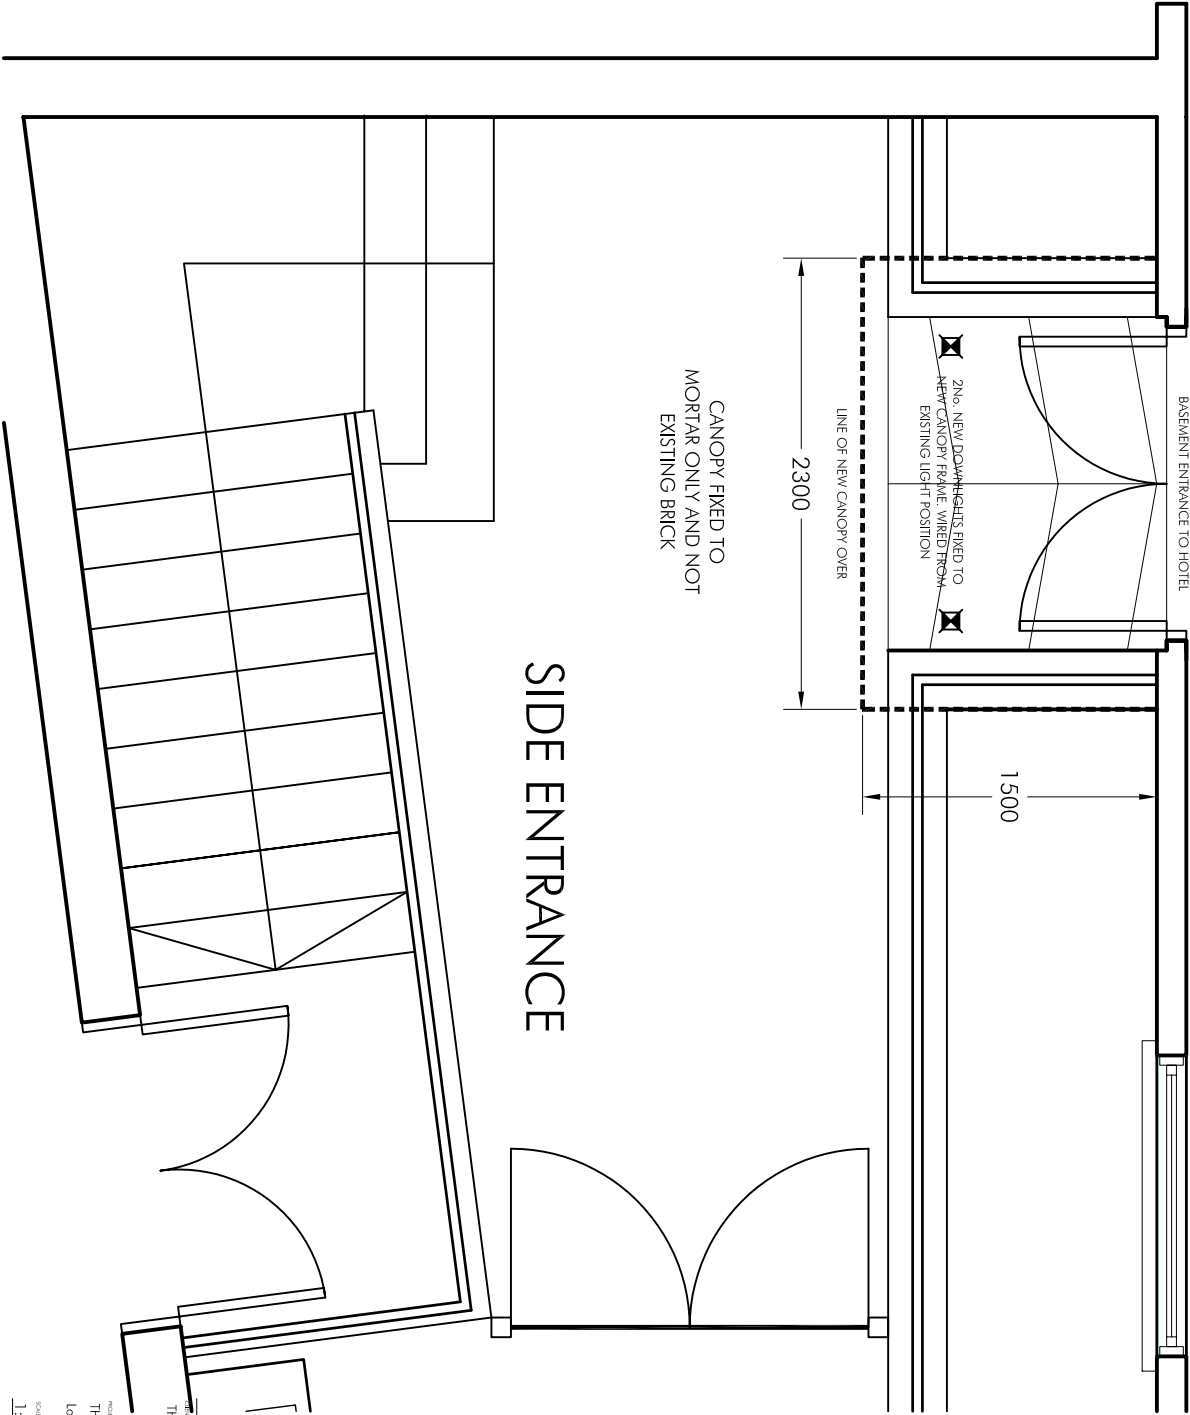

THE DOYLE COLLECTION		SIDE ENTRANCE DETAILS	
PROJECT	THE BLOOMSBURY HOTEL	SCALE	1:20
LOCATION	London WC1B 3NN	PROJECT NO.	A3586
ARCHITECT	Cunningham McLean	CONSTRUCTION	Construction detailing
DATE	13/10/2008	PROJECT NO.	A3586-CAN-01
SCALE	1:20	PROJECT NO.	B



Cunningham McLean

4 CANNIESBURN SQUARE
BLAISEN, GLASGOW
G61 1TD
UK

TEL: +44 (0) 141 942 2231
FAX: +44 (0) 141 942 3113
E: info@cunningham-mclean.co.uk
W: www.cunningham-mclean.co.uk

PROJECT MANAGER
DIPLO CONSULTANTS