




Proposed Rear Elevation

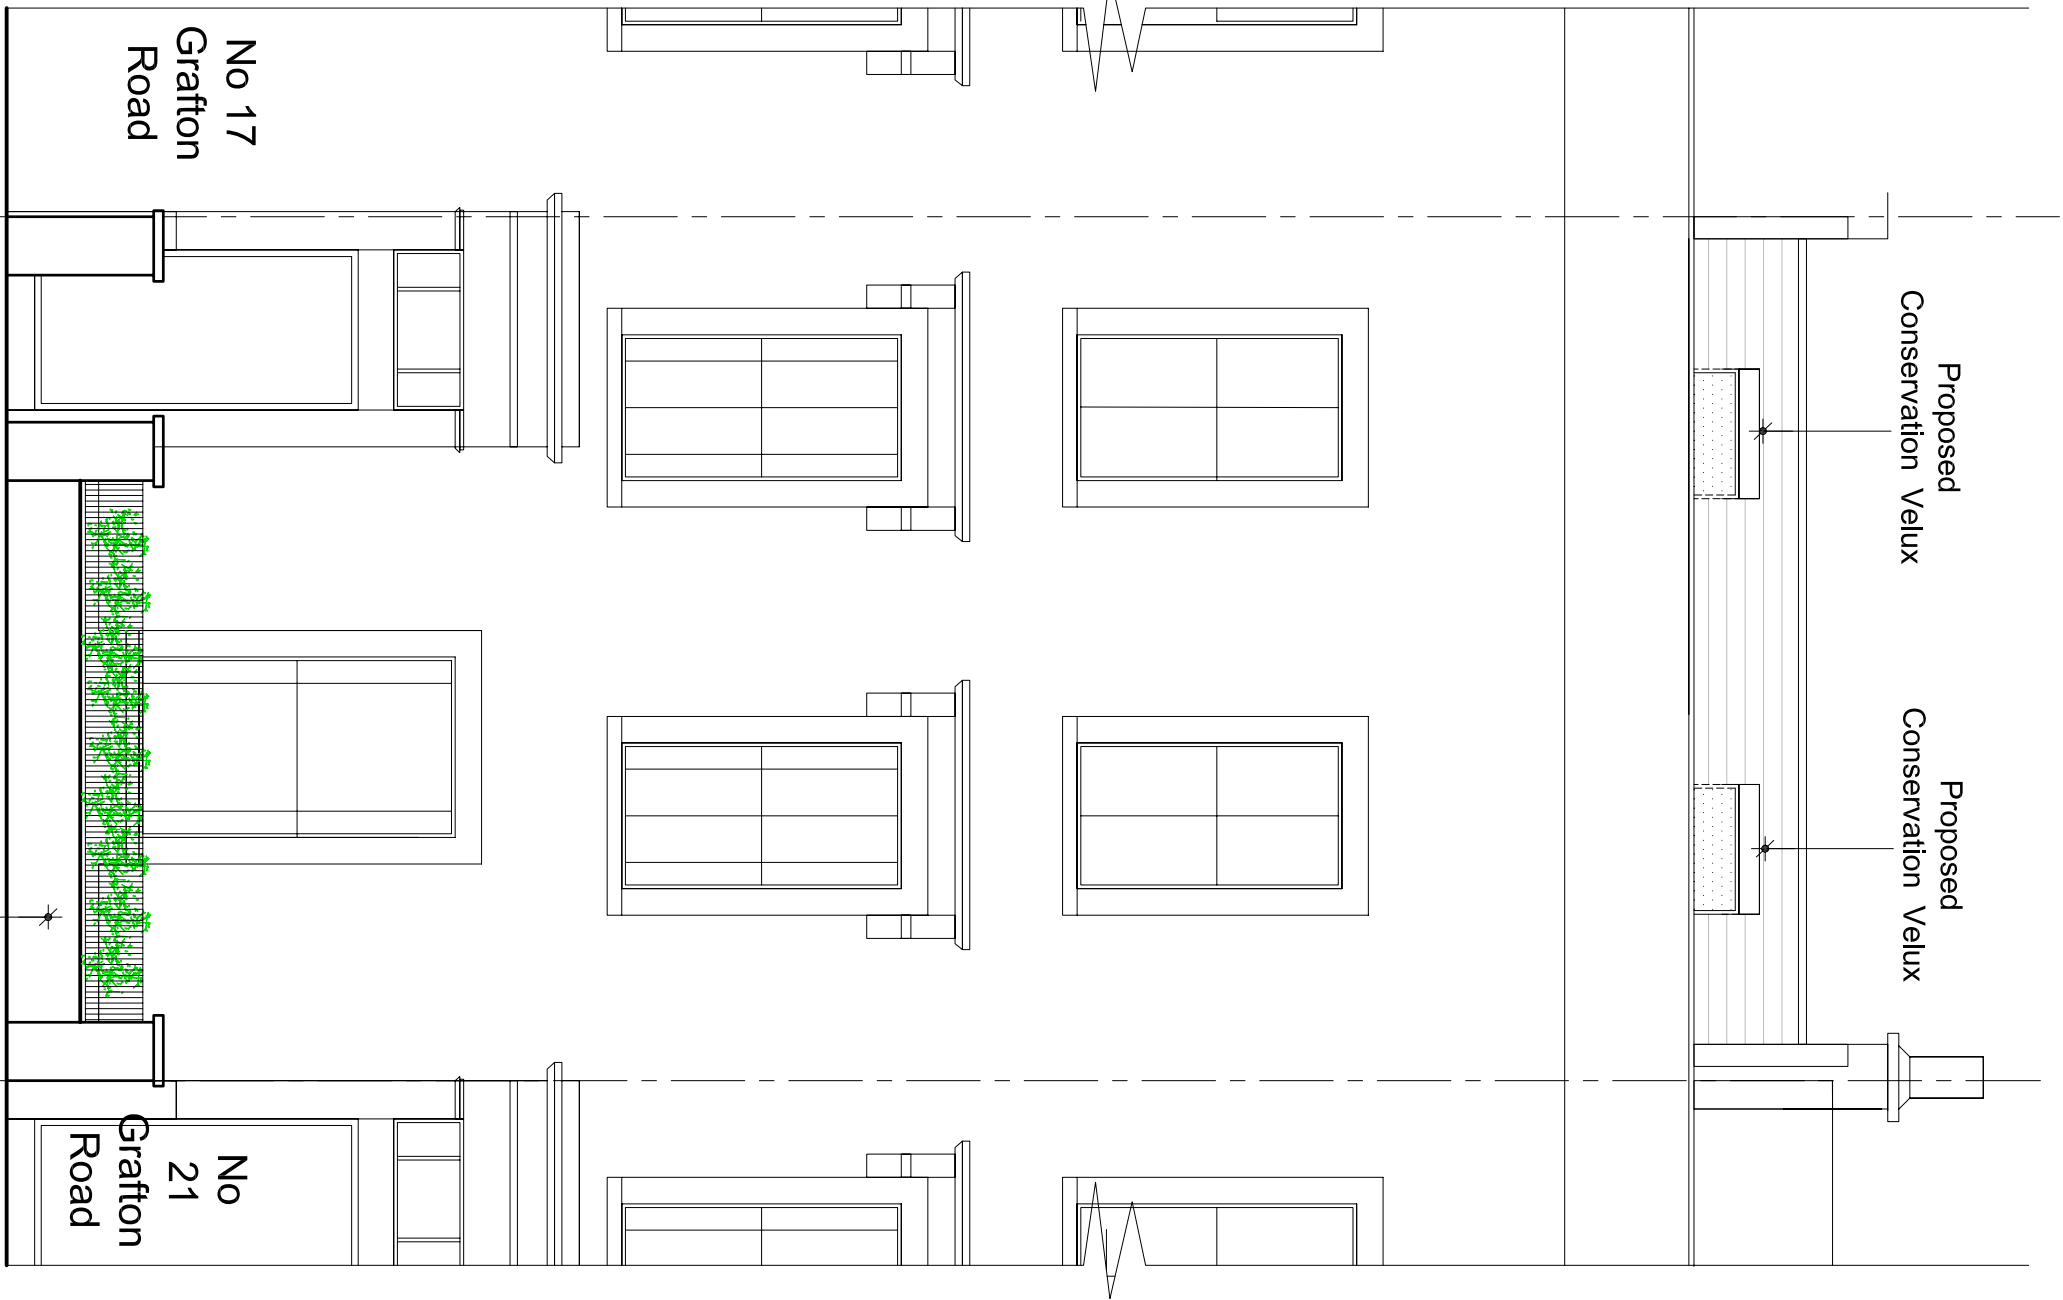


Proposed Front Elevation

Reinstate Front Garden
& in Accordance
With The Hordicultural
Society Section 6

- Legend**
- Existing
 - Proposed
 - Removed

Proposed Section A - A

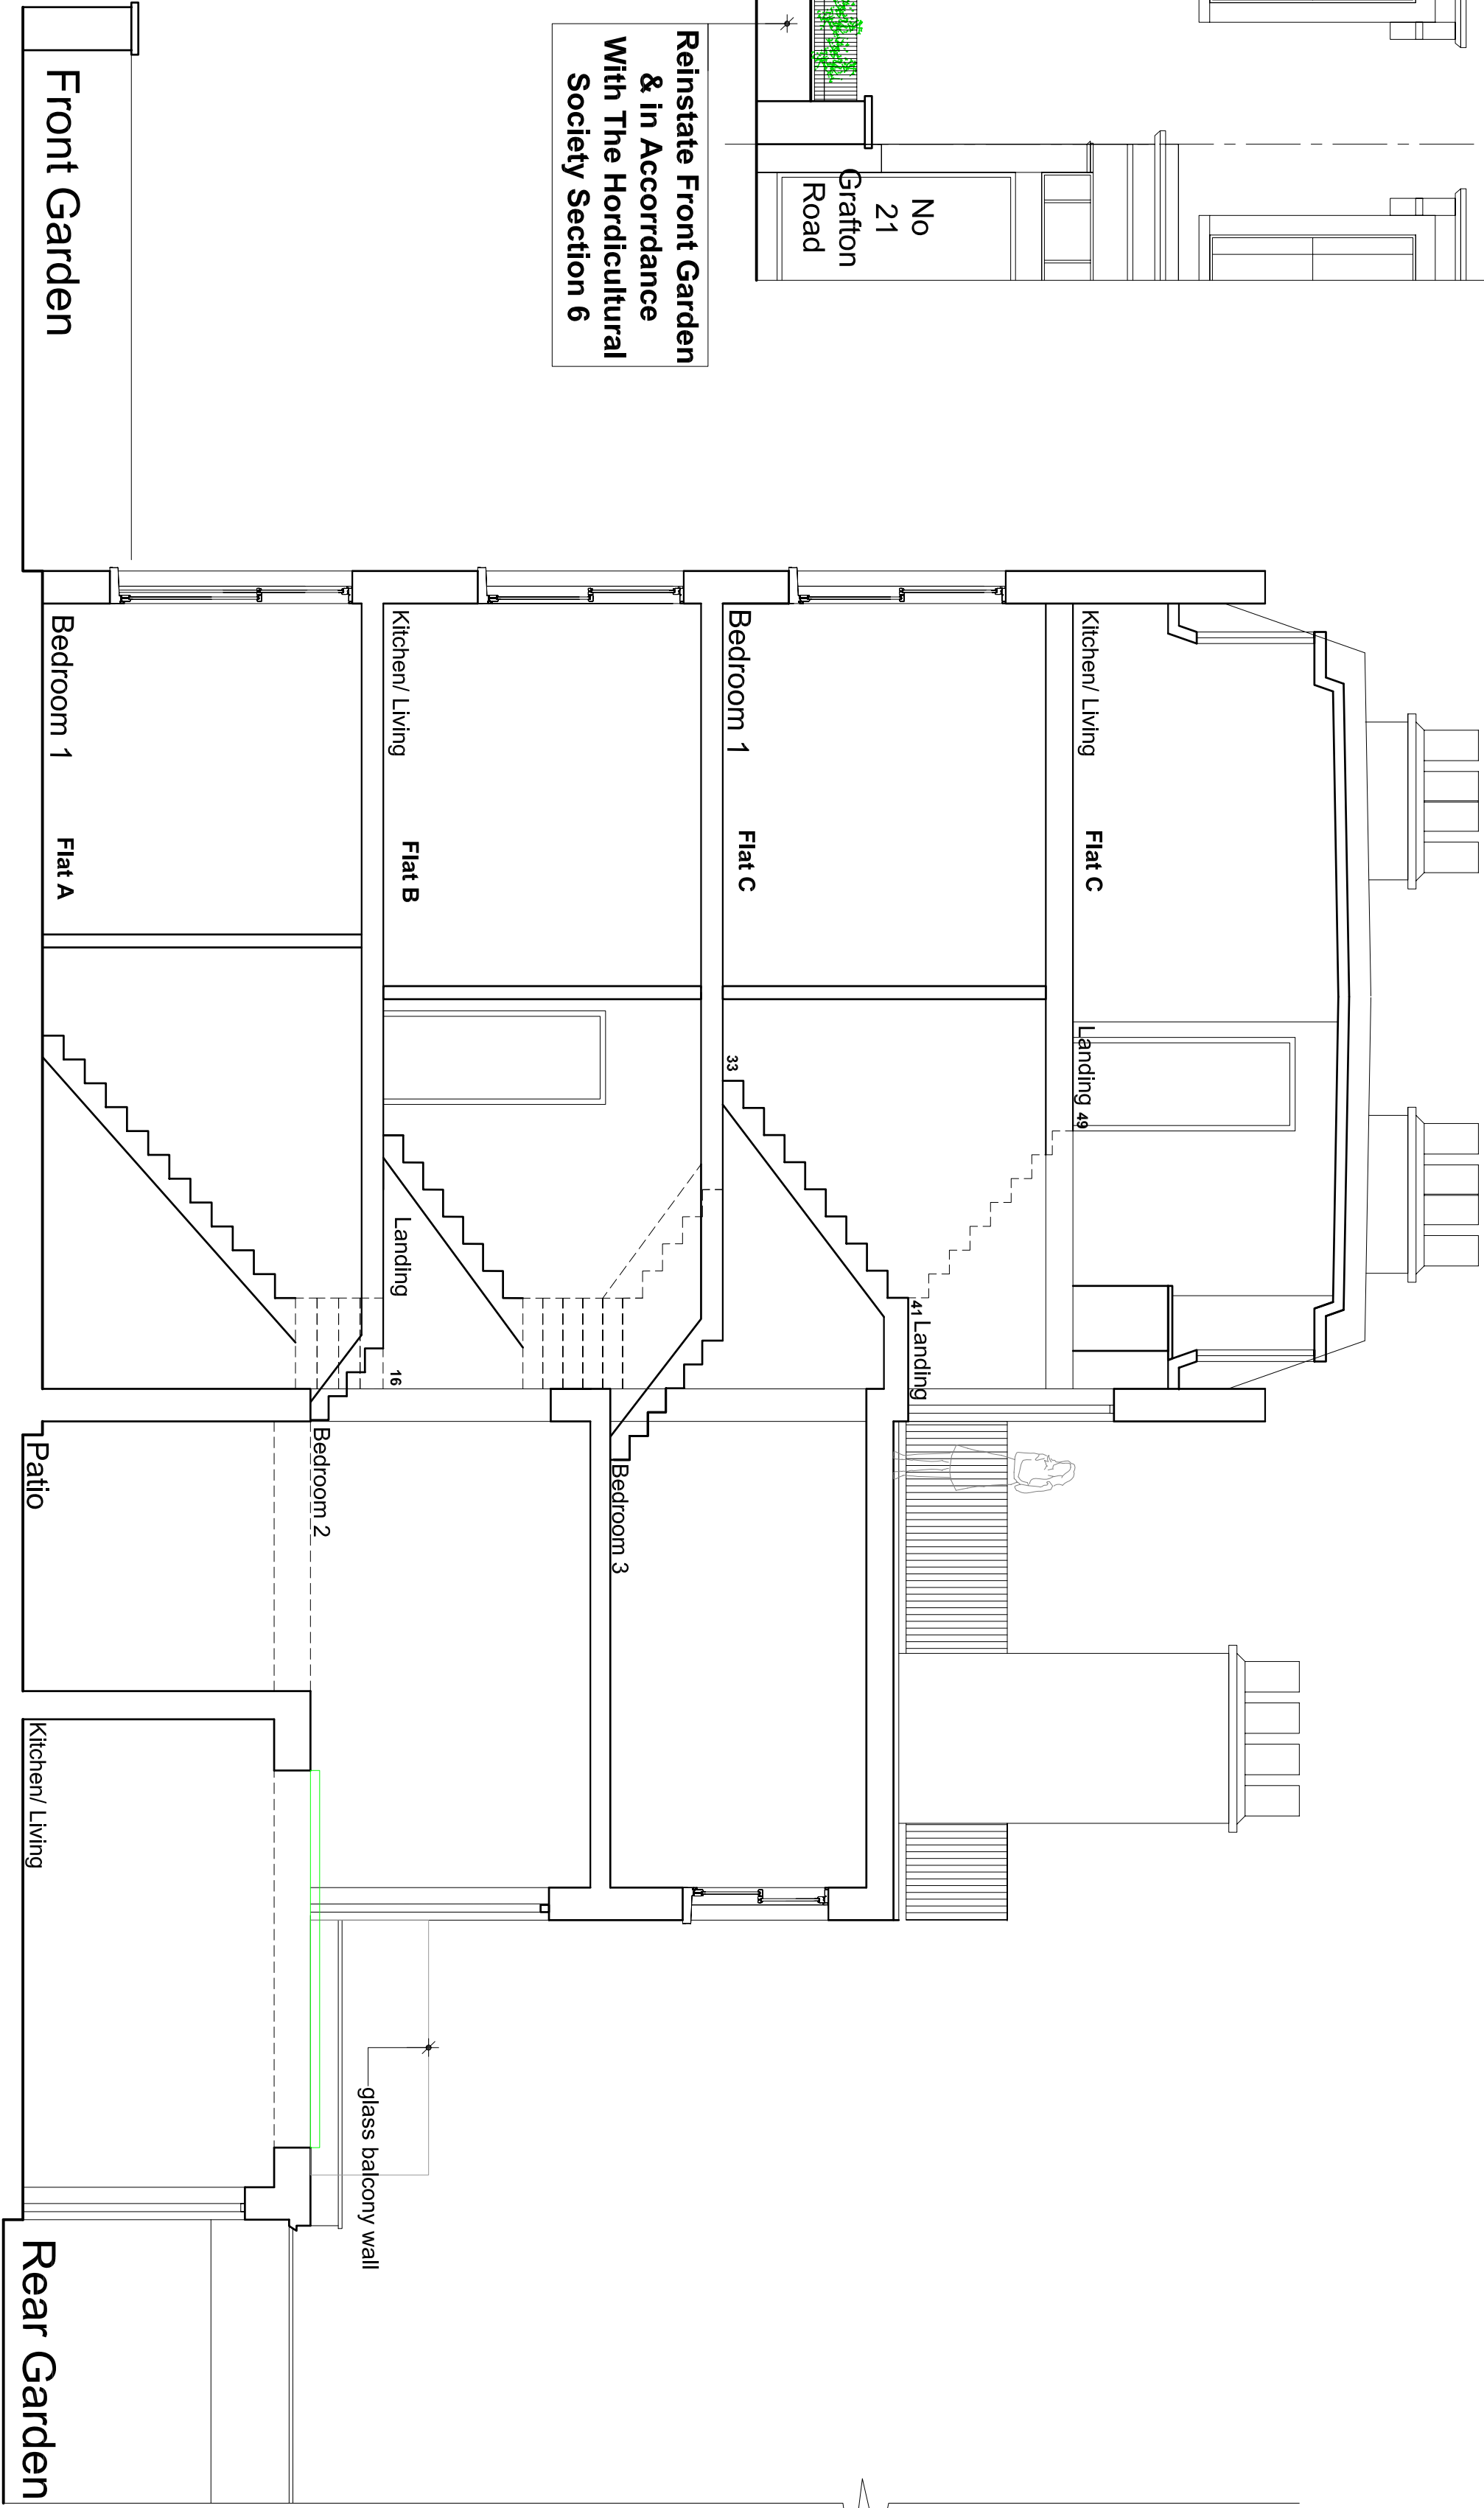

Rev A

Planning Application

P Buxton Associates

40 The Buxton Building, London SE1 1AA
Tel: 020 7461 1111 Fax: 020 7461 1112
www.buxtonassociates.co.uk

Project

19 Grafton Road, London NW5 3DA

Job Title

Proposed Development & Section A-A

Date of Issue

Rev A