

DRAWING NO -

HPE: 05A


MAY/JUNE 2009

* 600 MM HIGH BARRIER, 500 MM AWAY FROM DUCTWORK, COMPRISING: TIMBER PANELS (DARK FINISH) AT APP 12.5MM THICK WITH BACKING OF 30-50MM LAYER OF NON-FLAMMABLE ABSORBENT MATERIAL (ROCKWOOL OR GLASS FIBRE) FACING THE DUCT - HELD IN PLACE BY A STRONG PERMEABLE (MIN 20% OPEN AREA) FACING.

AMENDMENT A: ✓

600 MM HIGH BARRIER ADDED - 14 SEPT 09

PROPOSED LINE OF EXTRACT DUCTWORK - OBSCURED BY EXISTING PARAPET

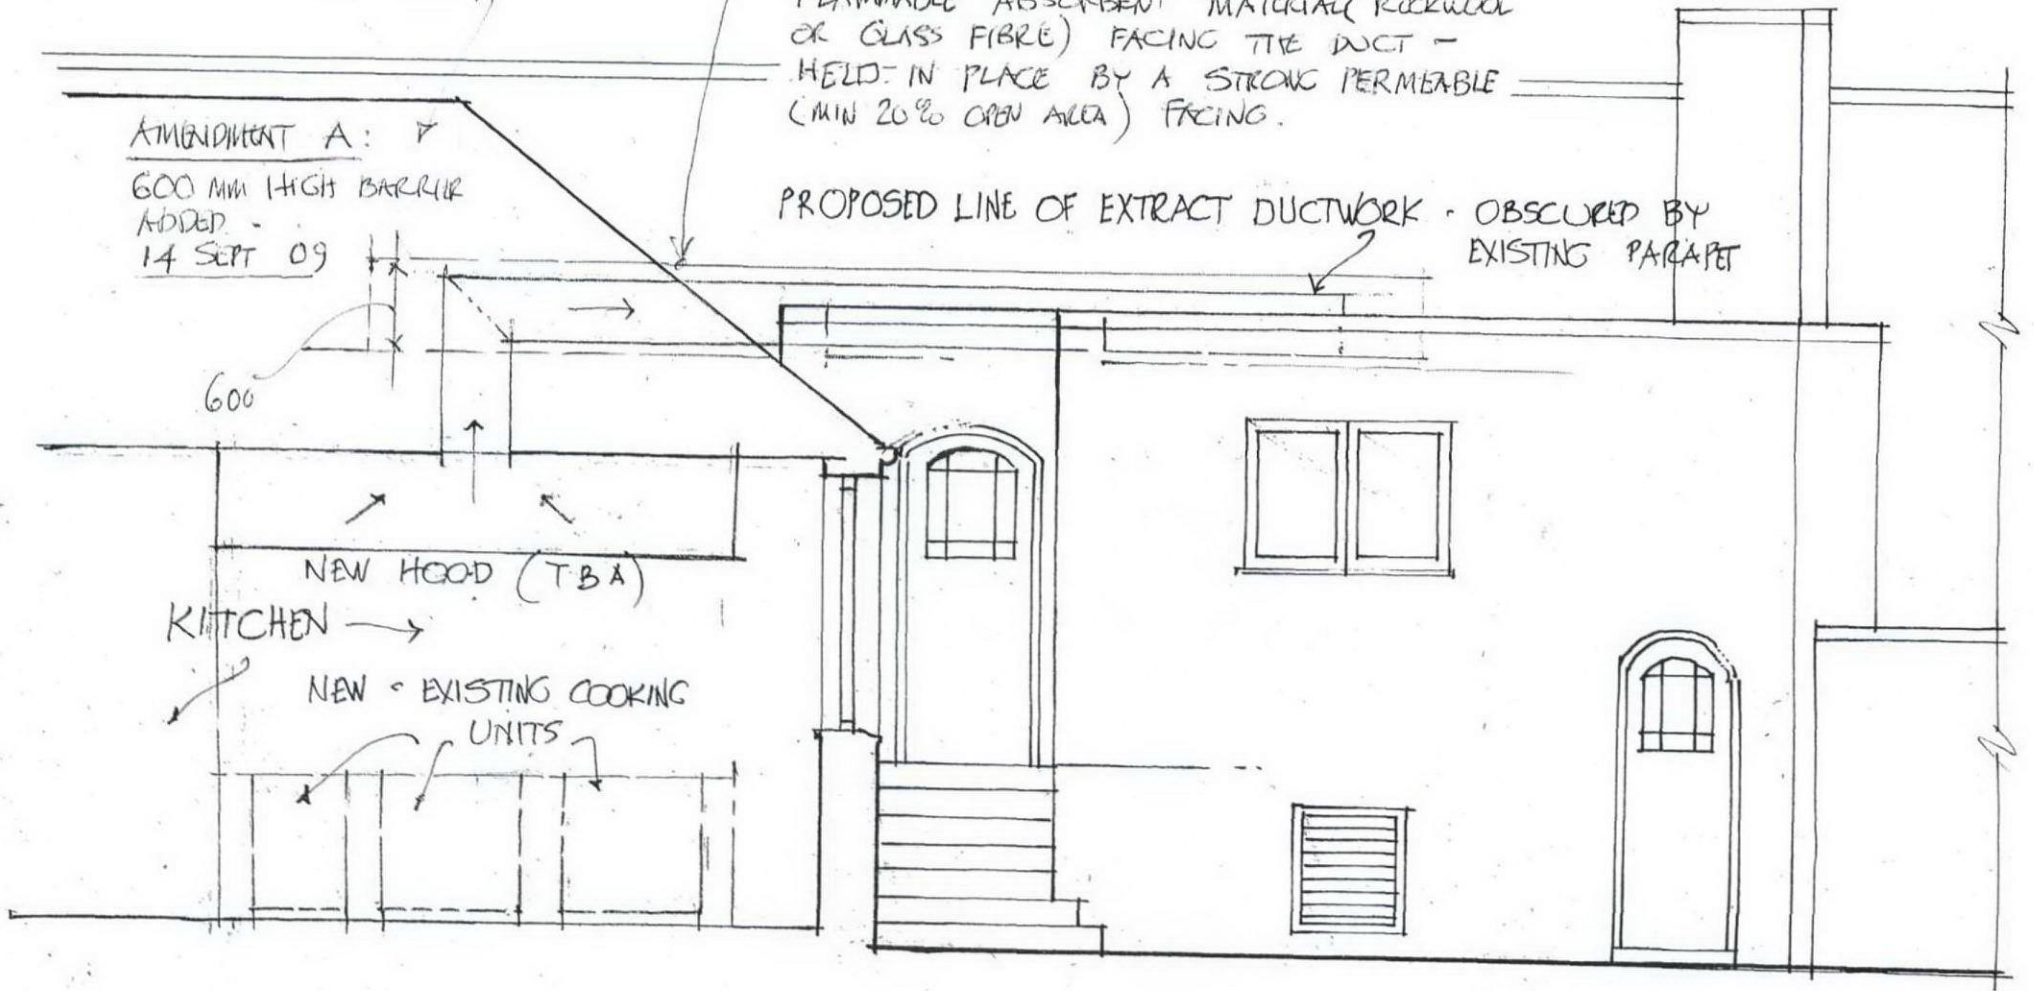

SECTION/ELEVATION X-X PROPOSED

1:50

* 600 MM HIGH BARRIER - 500 MM AWAY FROM DUCTING
 See note above on 'X-X'

EXTRACT DUCTWORK



ELEVATION/SECTION Y-Y PROPOSED

1:50

* NB - THIS DRAWING IS TO BE READ IN CONJUNCTION WITH DRGS - 01-04 INCL.

HAMPSTEAD PAROCHIAL C OF E PRIMARY SCHOOL

HOLLY BUSH VALE, HEATH STREET, HAMPSTEAD, LONDON NW3 6TX C.B SWIFT.