


Existing Section A-A

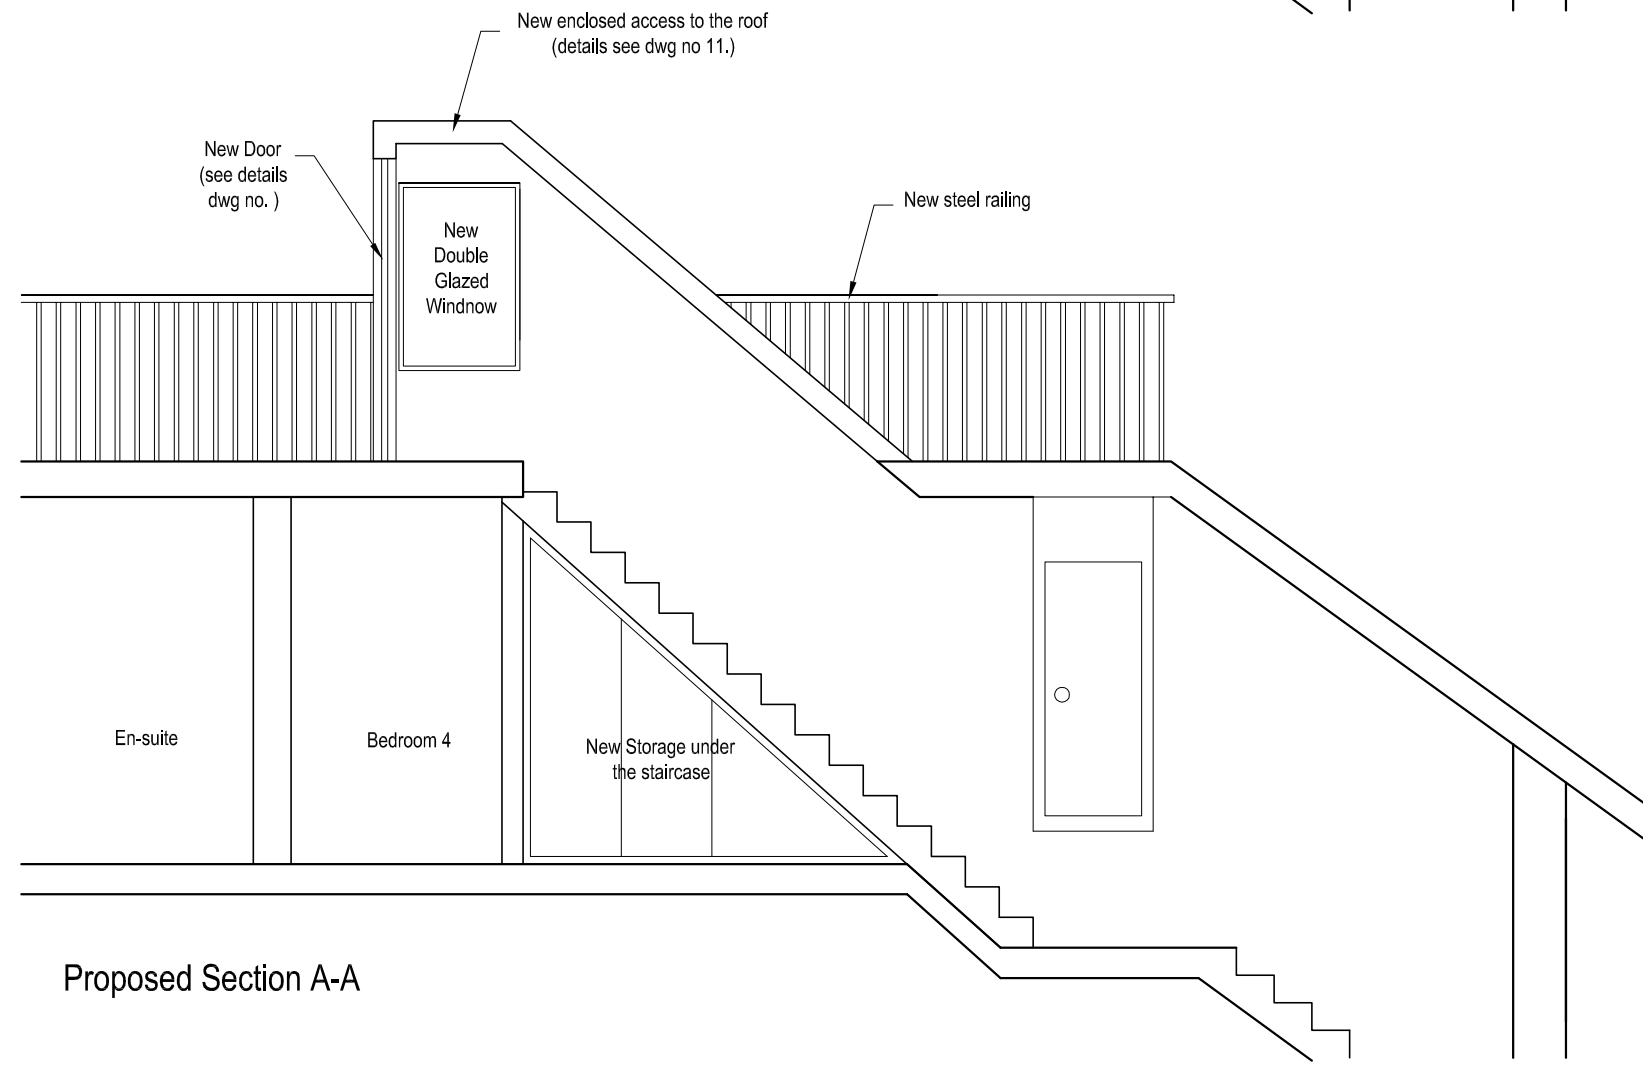

Proposed Section A-A

Revision	Date	Made by	Amendments

Date	Drawn by	Checked	
Aug 09	JW		
Scales	Job No.	Drawing No.	Revision
1:50@A3	10461	07	P01