
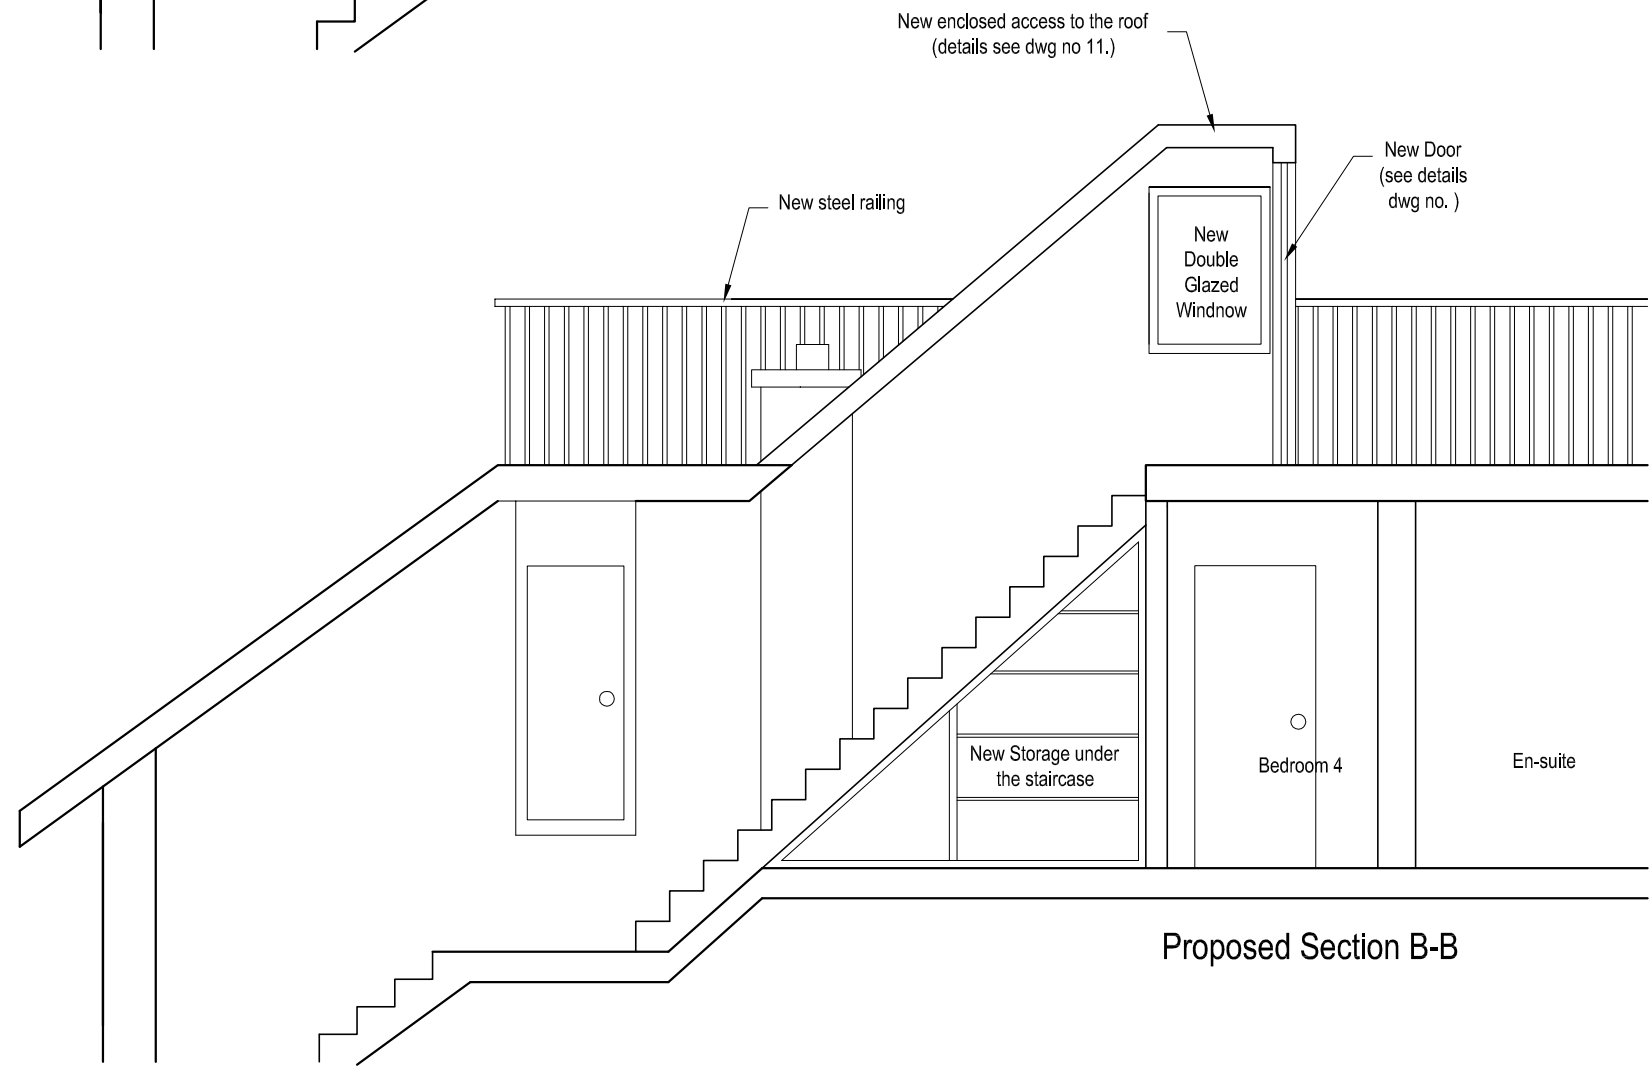


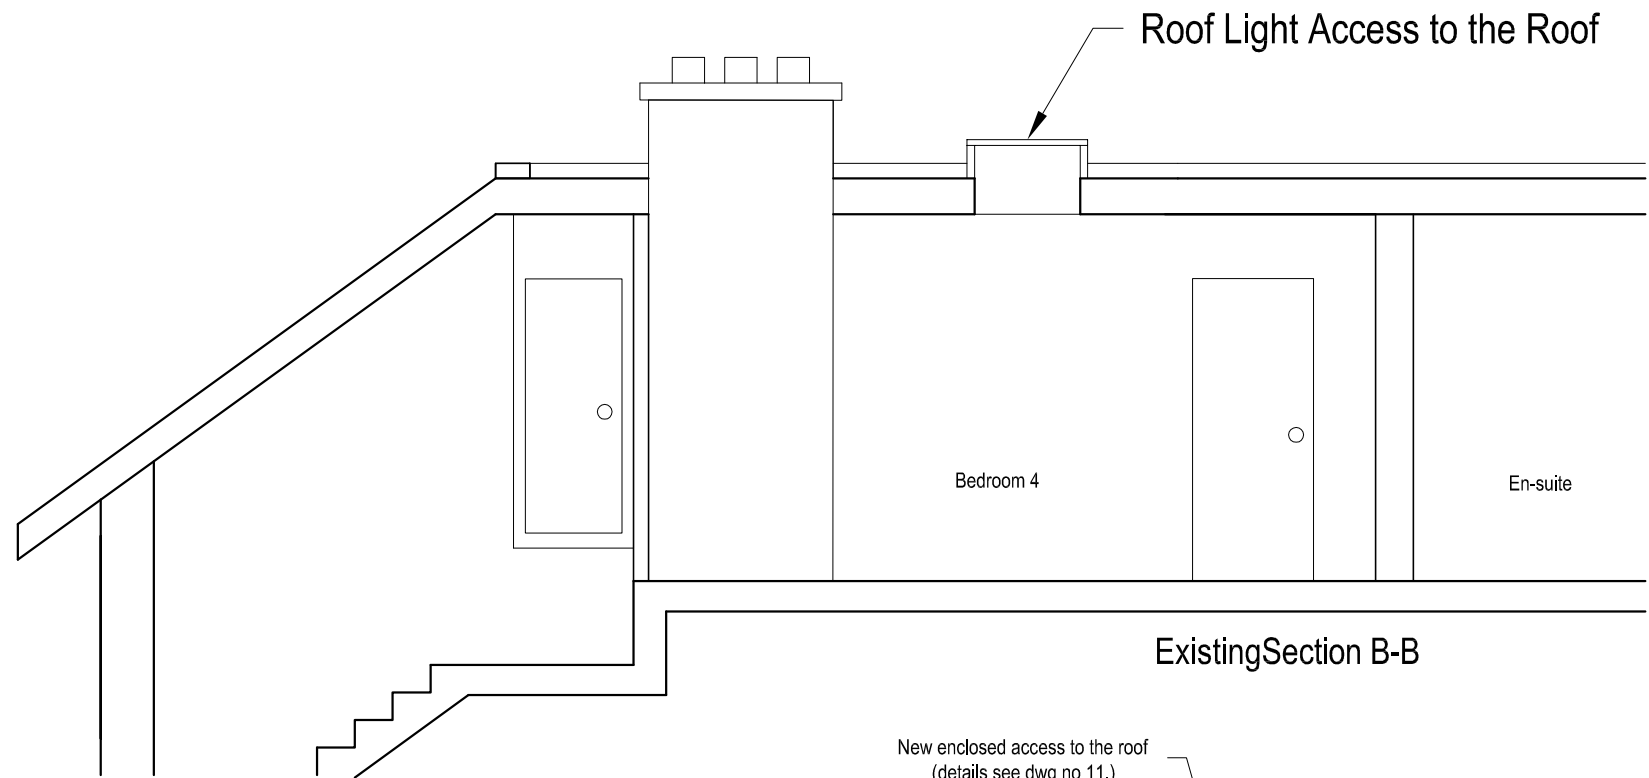

Nick Maclean Ltd. *Civil & Structural Engineers*

8A Chamberlain Street ~ London NW1 8XB ~ Tel: 020 7722 7525 ~ Fax: 020 7722 9711
Web-site: www.nickmaclean.co.uk ~ e-mail: office@nickmaclean.co.uk

Client

L.C. Kvaal

Project

**30 Millfield Lane
London**

Title

Section B-B

Revision	Date	Made by	Amendments

Date	Aug 09	Drawn by	JW	Checked	
Scales	1:50@A3	Job No.	10461	Drawing No.	08
				Revision	P01