


LP-1-20CONWAYSTREET.DWG

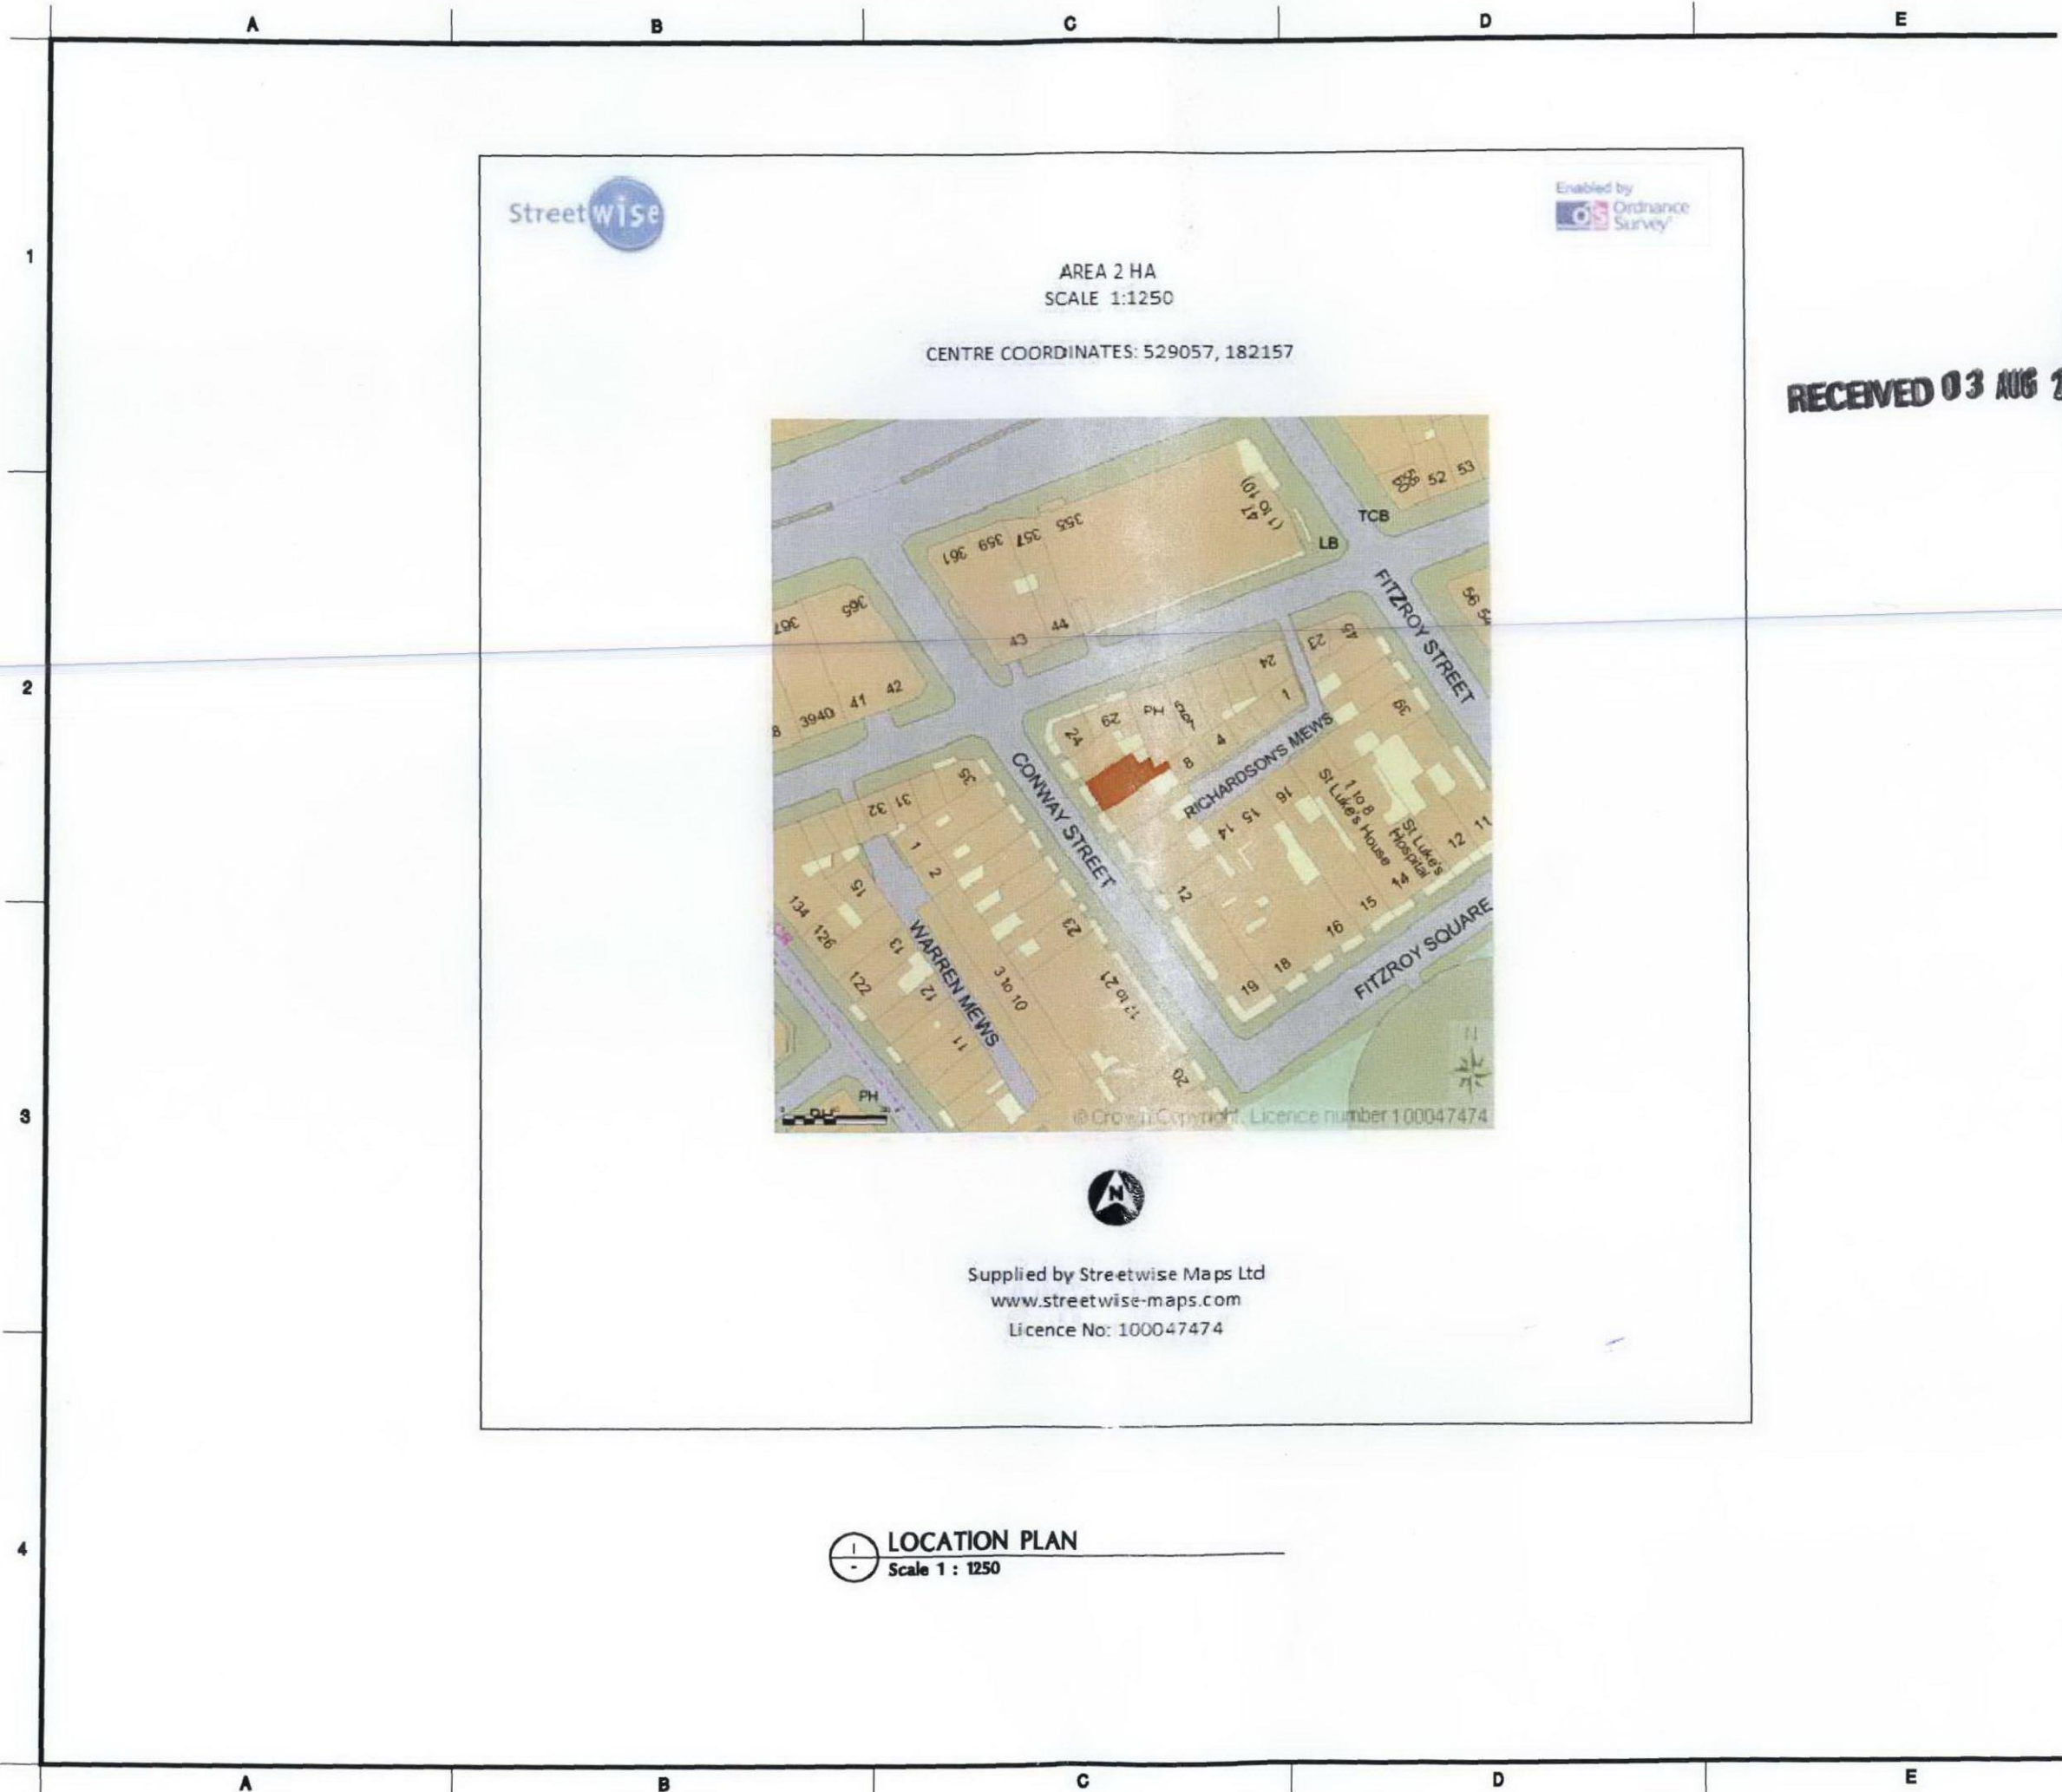

LOCATION PLAN  
Scale 1 : 1250

SECOND FLOOR FLAT  
20 CONWAY STREET  
LONDON W1T 6BE

LOCATION  
PLAN

DRAWING TITLE

REVISIONS DATE

This drawing is for information only to be used by the contractors as a general arrangement of interior conditions. It has been made from available information, however measurements are to be verified on project site. This drawing must be verified and approved prior to final detailing and fabrication. It is only to be used for the project and site specifically identified herein and is not to be used on any other project. It is to be returned upon request.

APPROVED ADM-NRH  
DRAWN BY NH  
DATE 3 AUGUST 2009  
SCALE 1:1250

SHEET No.  
LP  
1  
PROJECT No.  
W1T6BE