
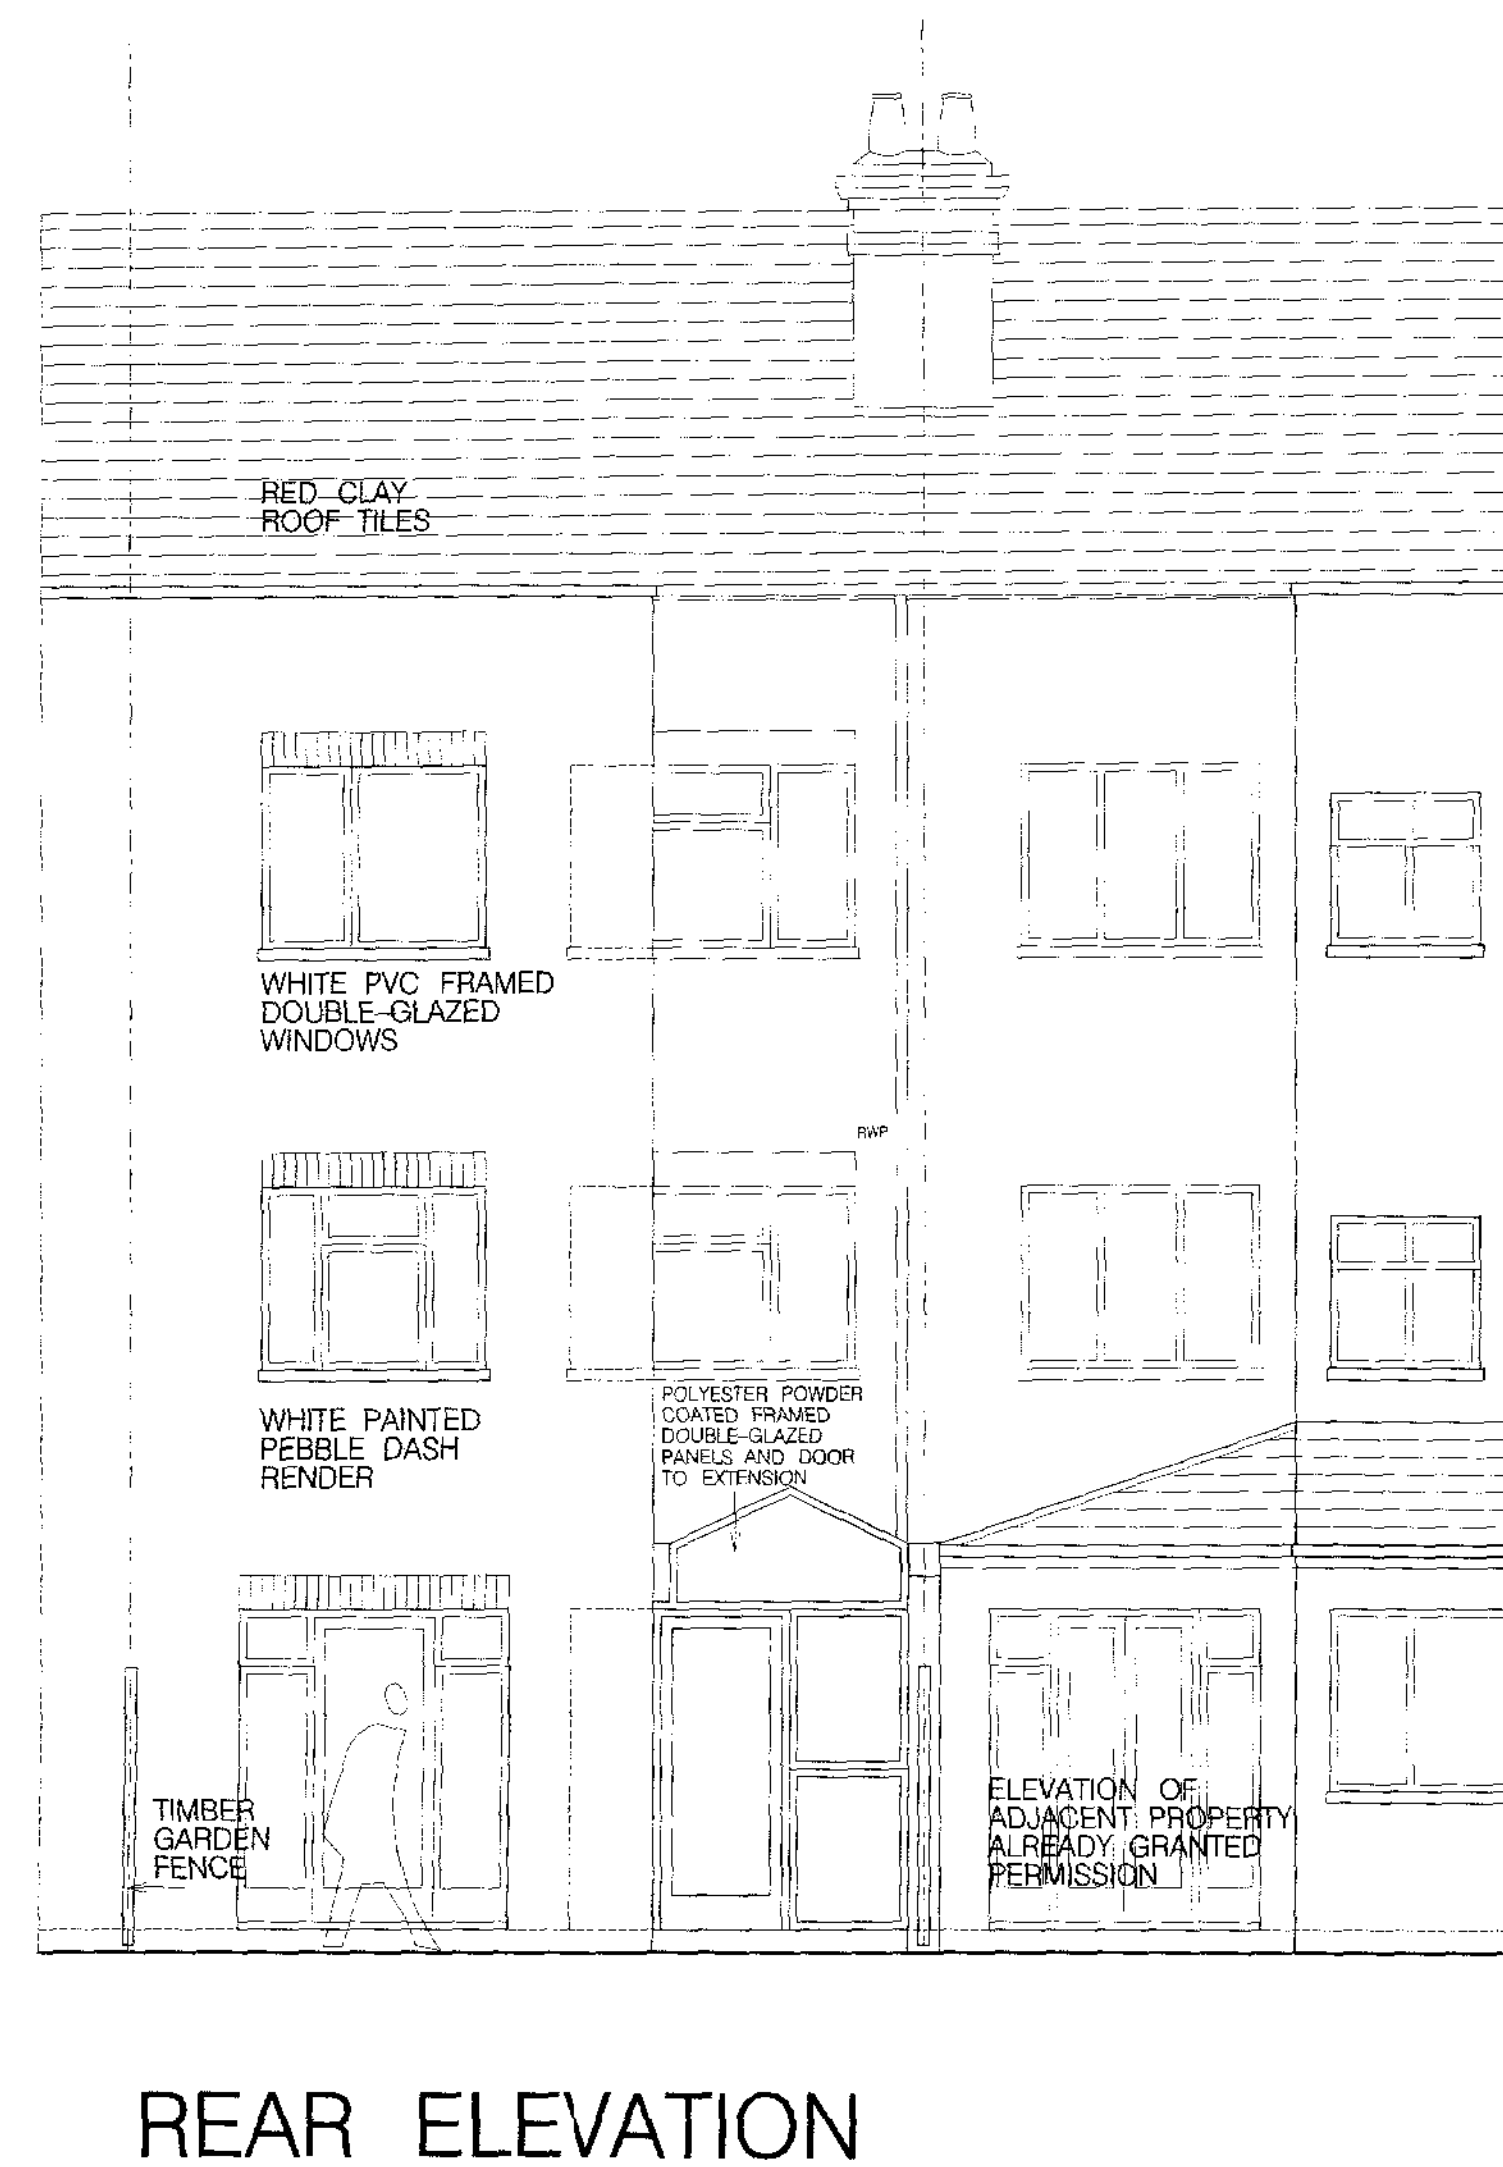
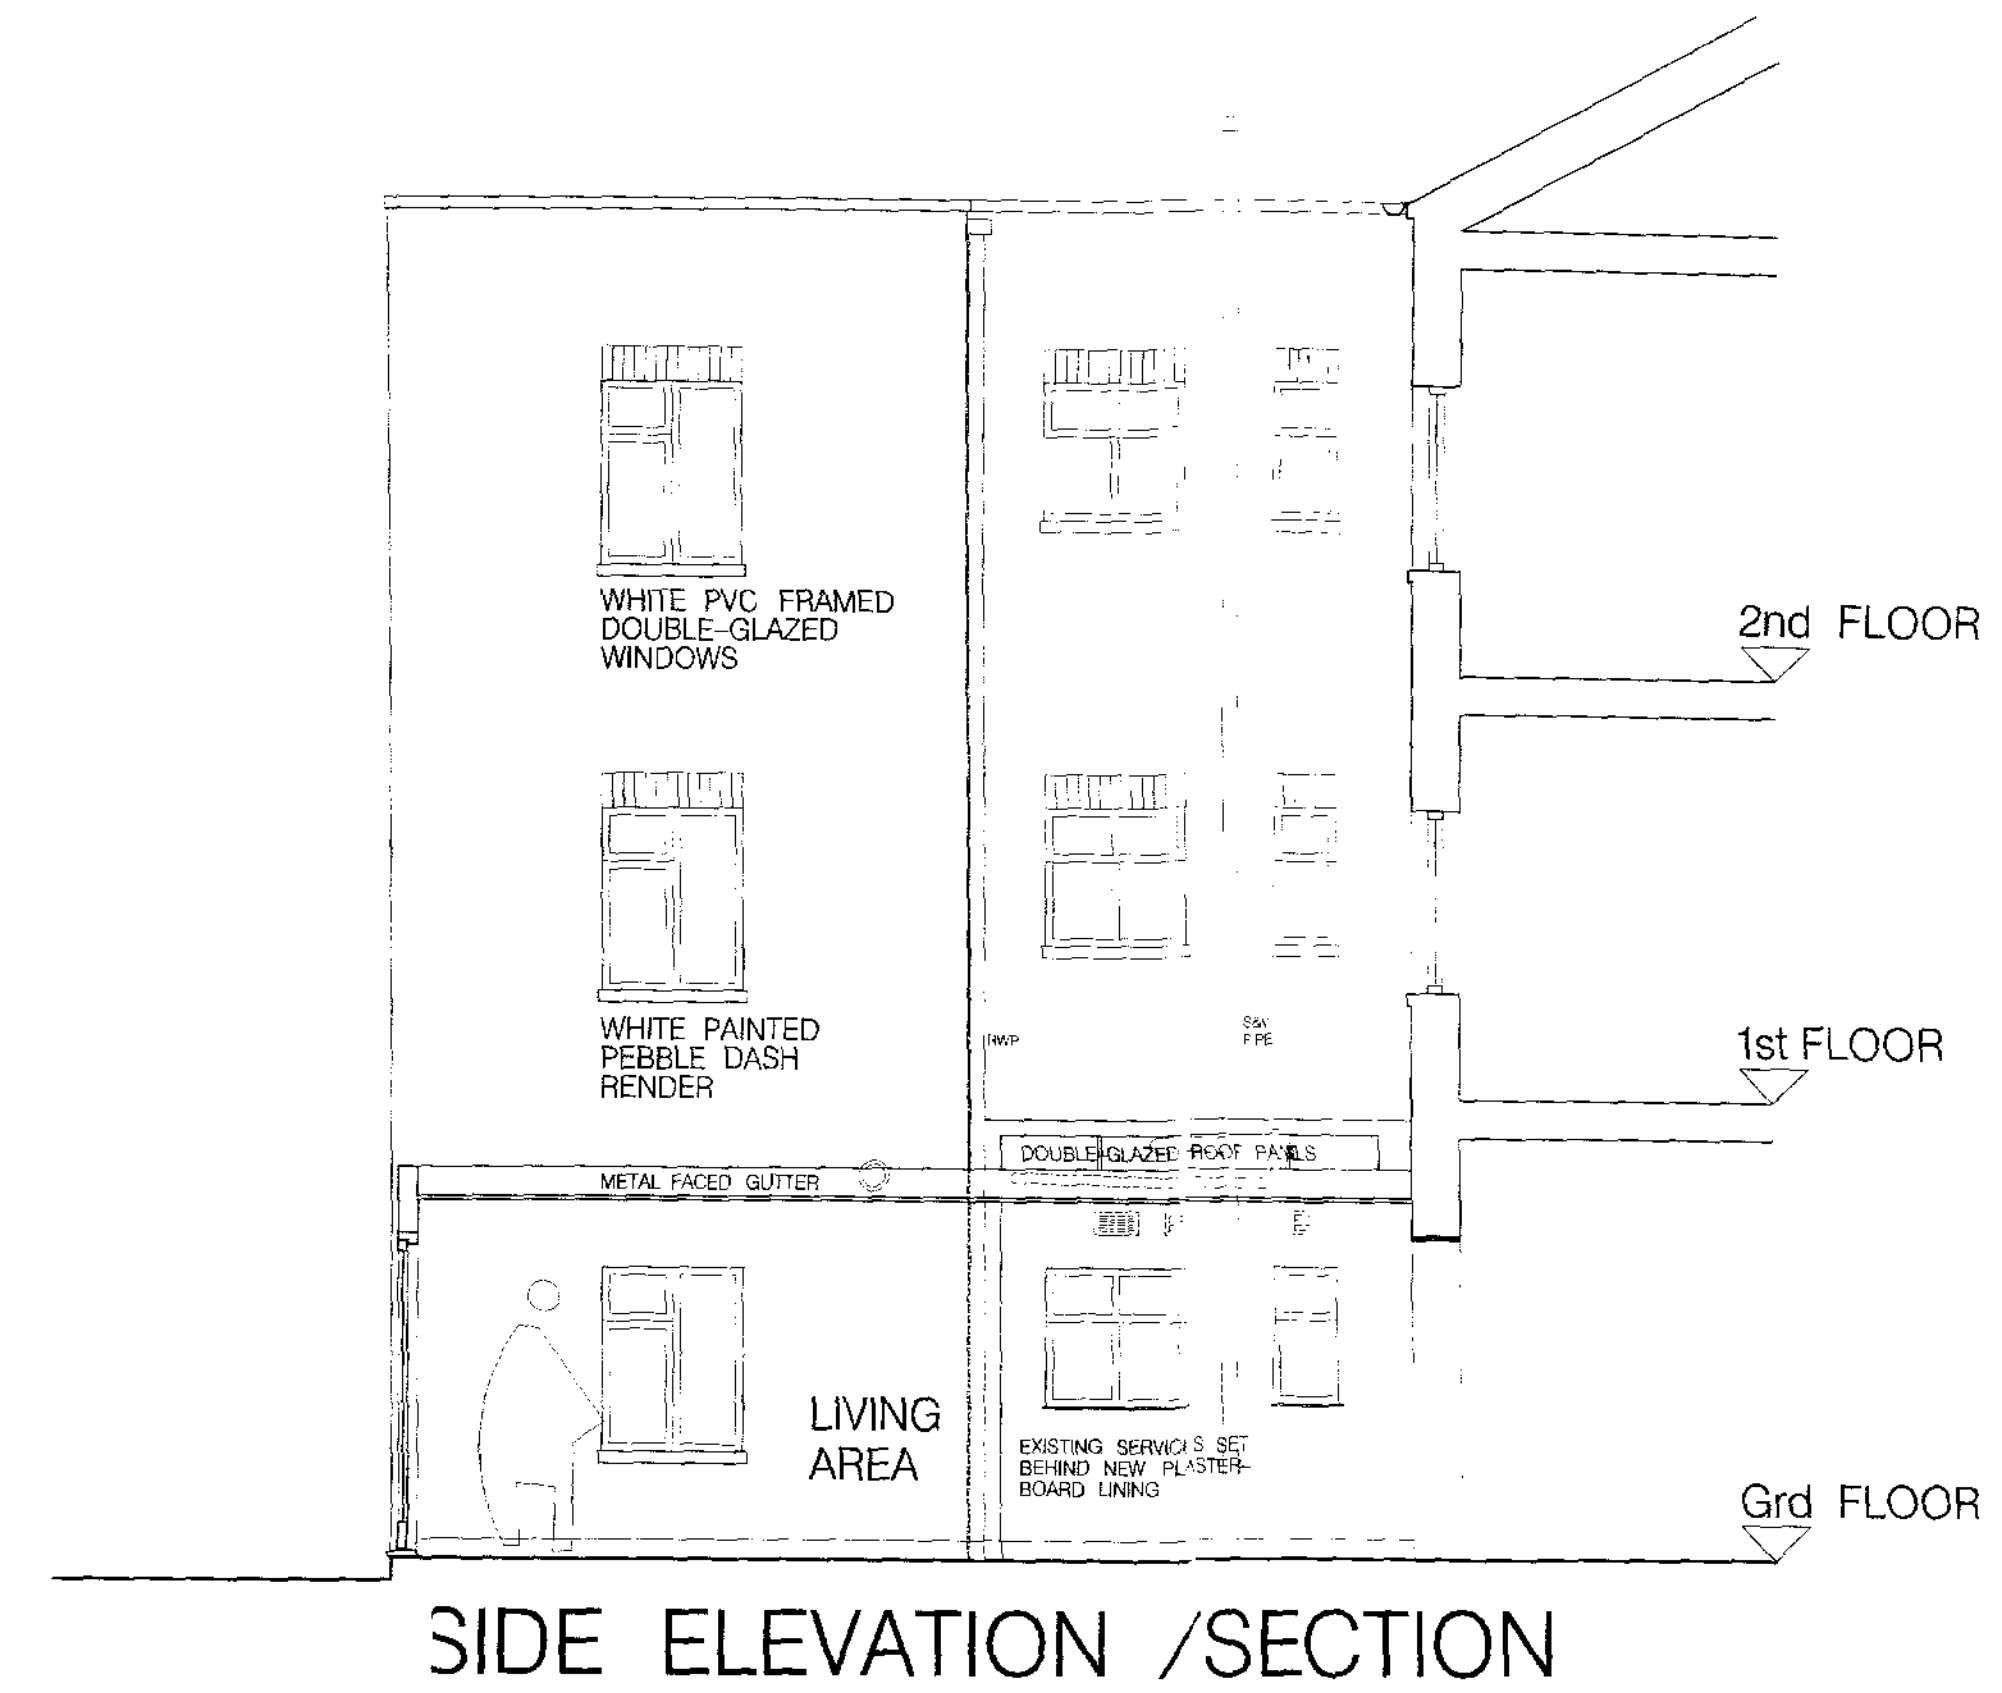


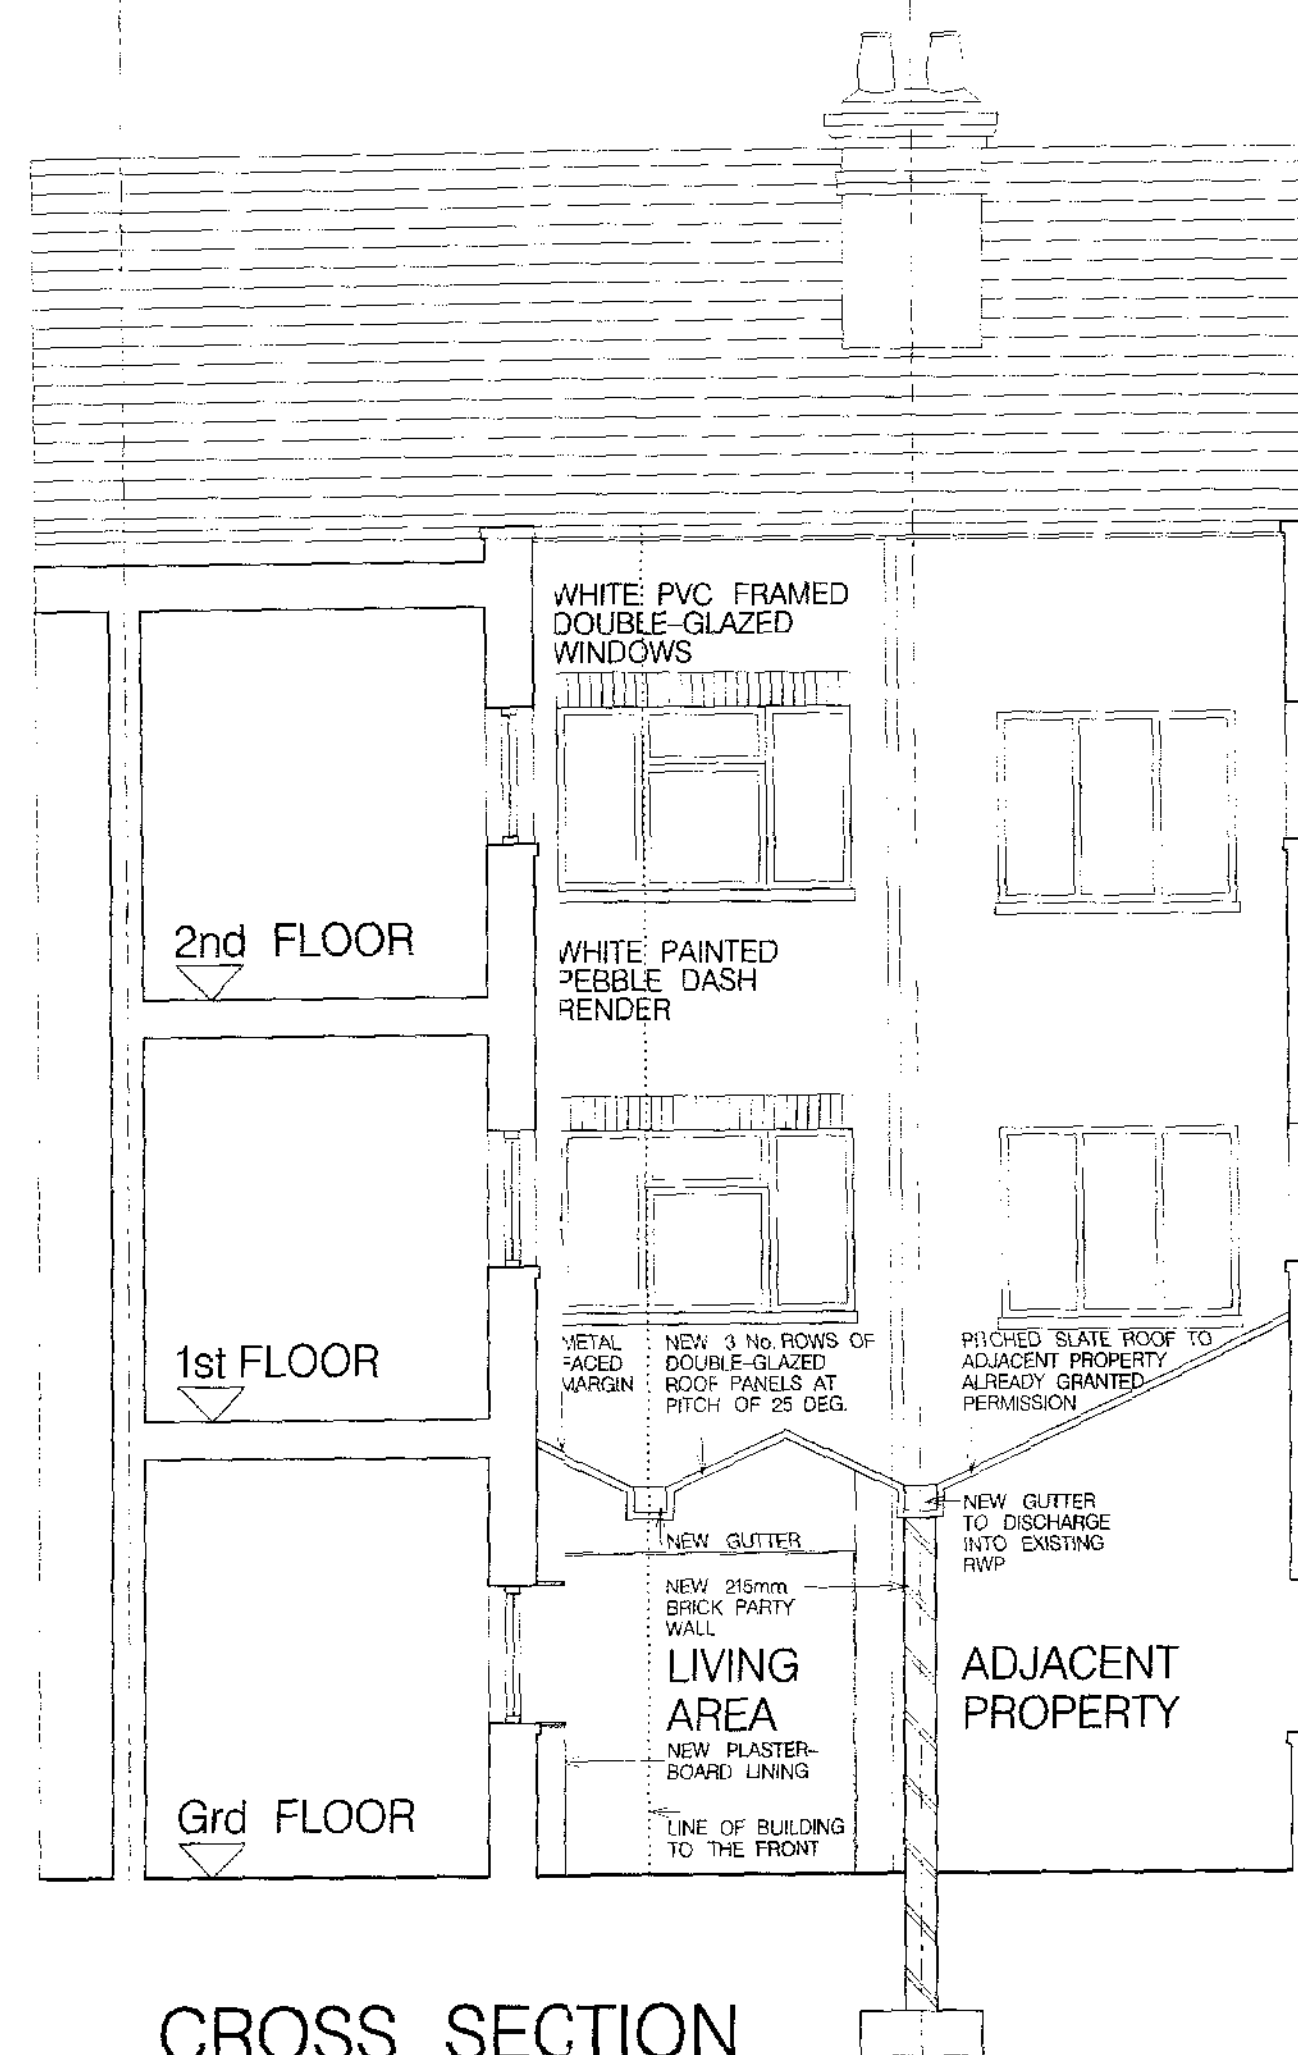

A	RE-SUBMISSION FOR PLANNING APPROVAL	19.12.08
-	SUBMISSION FOR PLANNING APPROVAL	17.11.08
REV	NOTES	DATE
JOB:	GROUND FLOOR FLAT, 27 MACKESON ROAD, NW3 2LU	
TITLE	ELEVATIONS AND SECTIONS - AS PROPOSED	SCALE 1:50 @ A1
		DRAWN BY MLD
		DATE 12.10.08
DRAWING No.		