


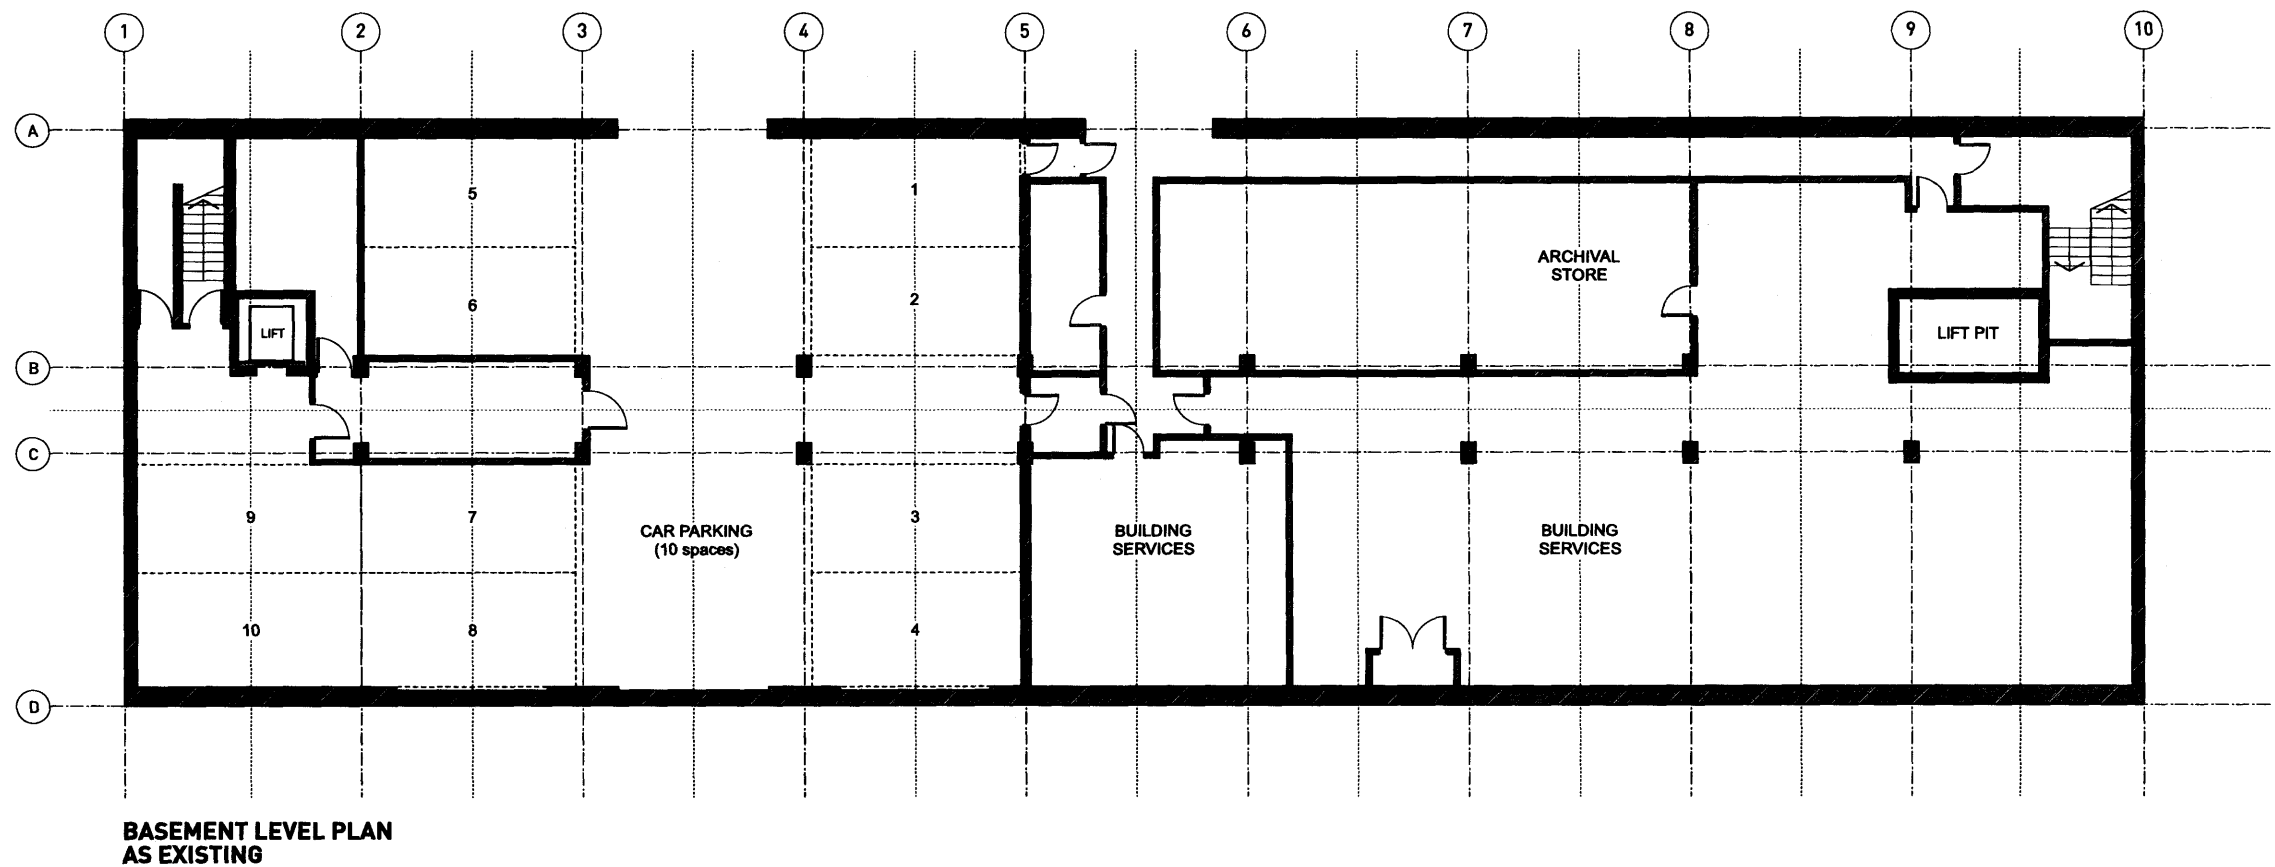

RECEIVED
15 JUN 2009

GENERAL NOTES:
Do not scale from this drawing.
Check drawing on receipt and immediately report any discrepancies to the Architect.
Verify all dimensions and levels on site prior to construction.
The contents of this drawing are the property of Stiff + Trevillion Architects LLP and shall not be re-used without their written permission.

No.	Date	Revision Notes



PLANNING

Stiff + Trevillion

Stiff + Trevillion Architects LLP
16 Woodfield Road
London W9 2DE
T +44(0)20 8960 5550
F +44(0)20 8969 8668
mail@stiffandtrevillion.com
www.stiffandtrevillion.com

Project 1 UNIVERSITY STREET LONDON WC1E 6JQ		
Drawing BASEMENT PLAN AS EXISTING		
Project No 2995	Drawing No 099	Revision -
Scale: 1:100 @ A1	Date MAY 09	Revised 24/05/2009