


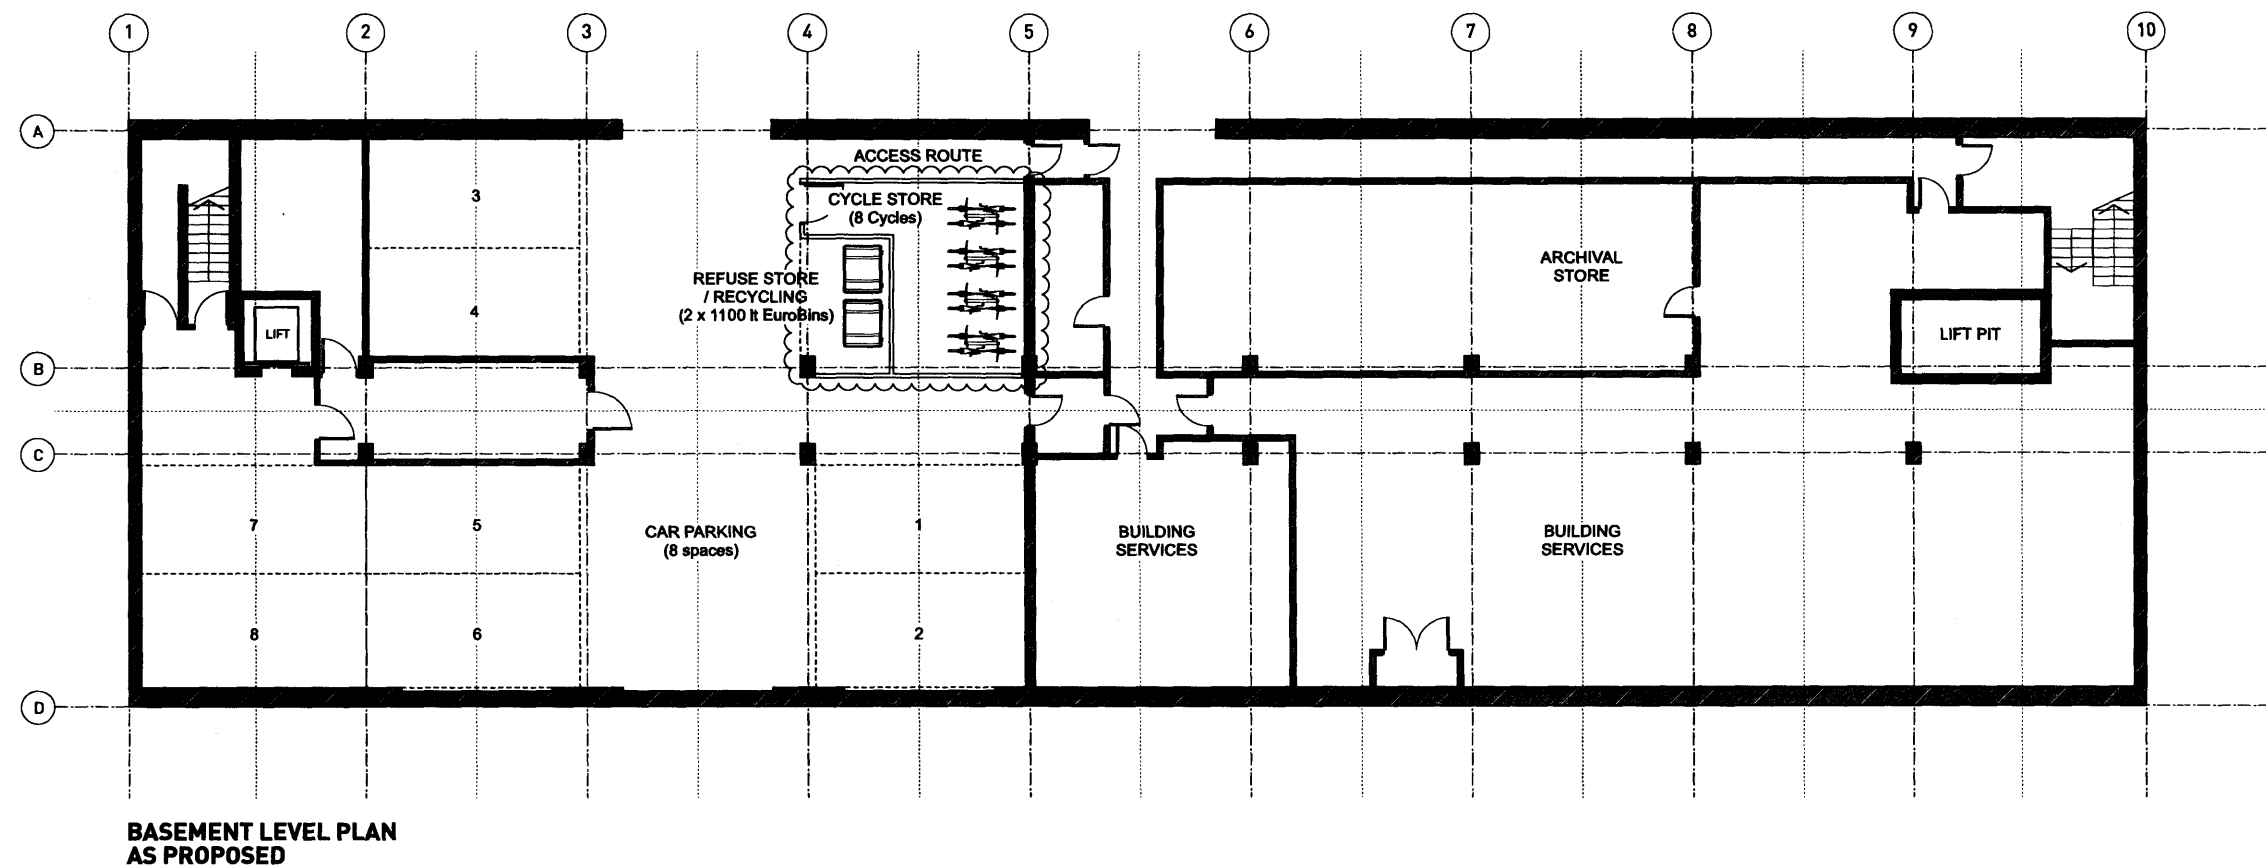

RECEIVED
15 JUN 2009

GENERAL NOTES:
Do not scale from this drawing.
Check drawing on receipt and immediately report any discrepancies to the Architect.
Verify all dimensions and levels on site prior to construction.
The contents of this drawing are Stiff + Trevillion Architects LLP copyright and shall not be re-used without their written permission.

No. Date Revision Notes



PLANNING

Stiff + Trevillion

Stiff + Trevillion Architects LLP
16 Woodfield Road
London W9 2BE
T +44(0)20 8960 5550
F +44(0)20 8969 8668
mail@stiffandtrevillion.com
www.stiffandtrevillion.com

Project **1 UNIVERSITY STREET
LONDON WC1E 6JQ**

Drawing **BASEMENT PLAN
AS PROPOSED**

Project No	Drawing No	Revision
2995	109	A
Scale: 1:200 B A3	Date MAY 09	Revised 11/06/2009