




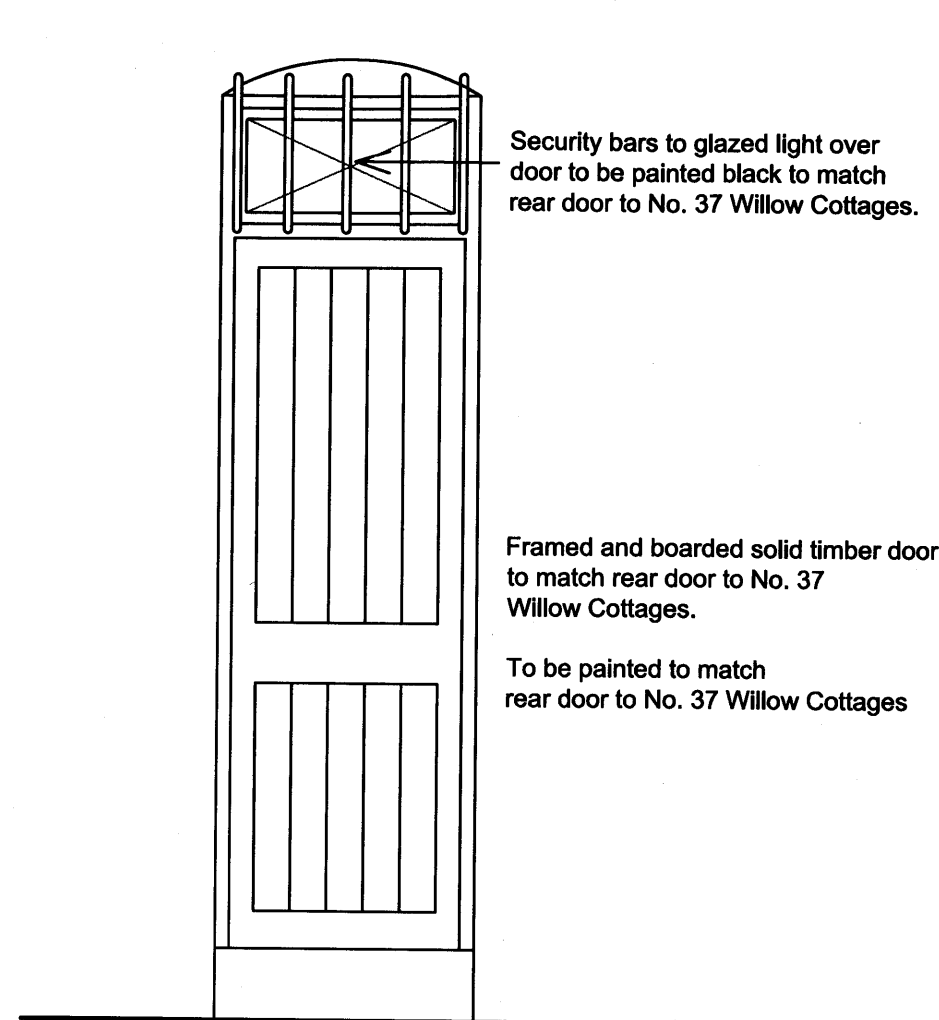

REAR DOOR - EXTERNAL VIEW
ND/B/01 -38 Willow Cottages

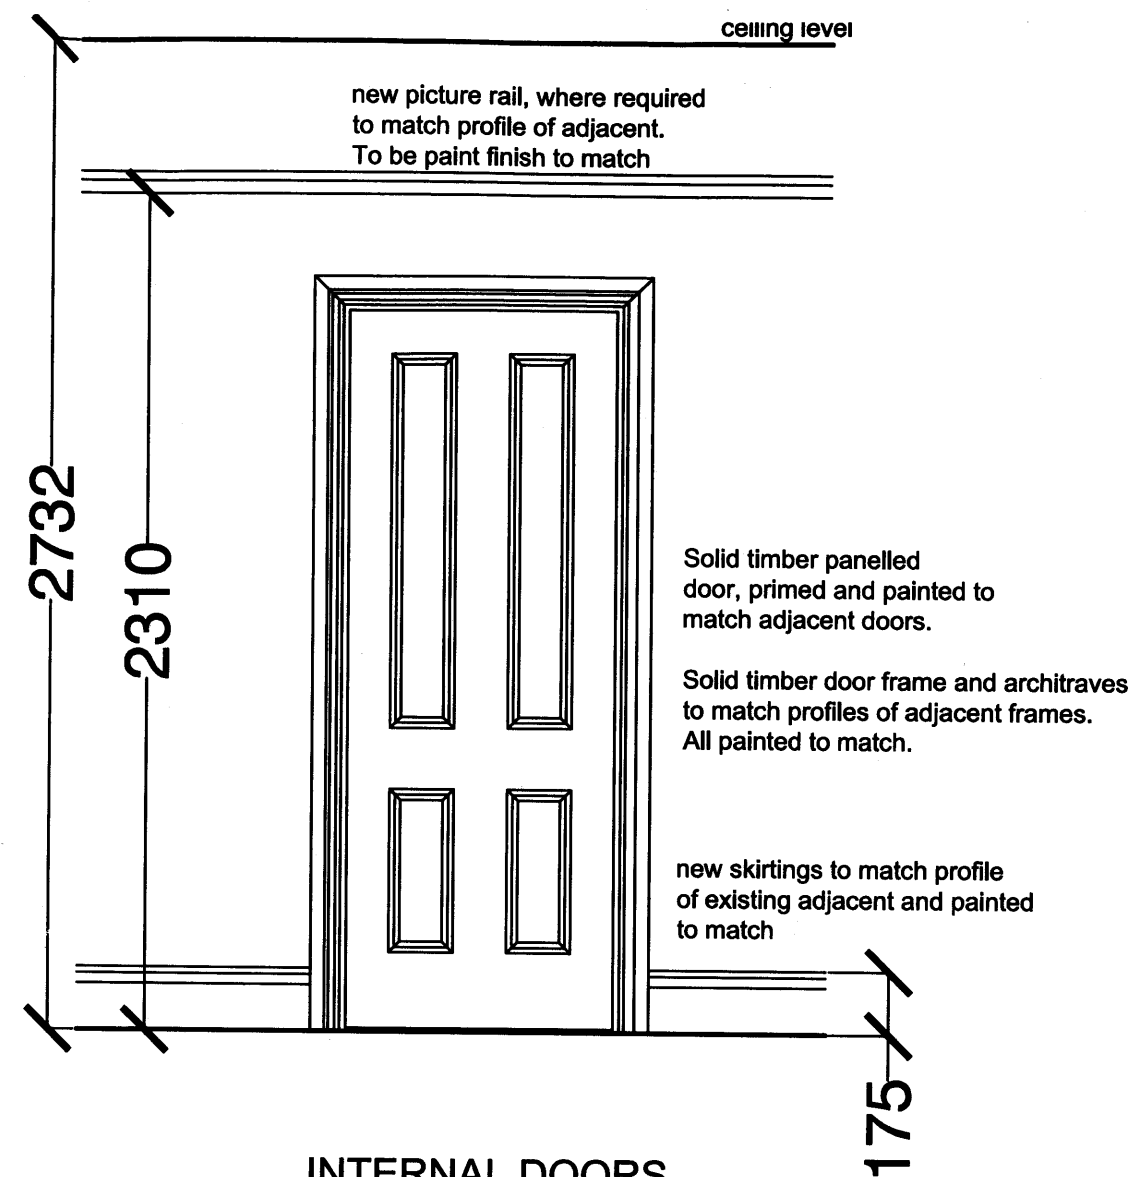

INTERNAL DOORS
ND/G/06 and ND/G/07 - 38 Willow Cottages

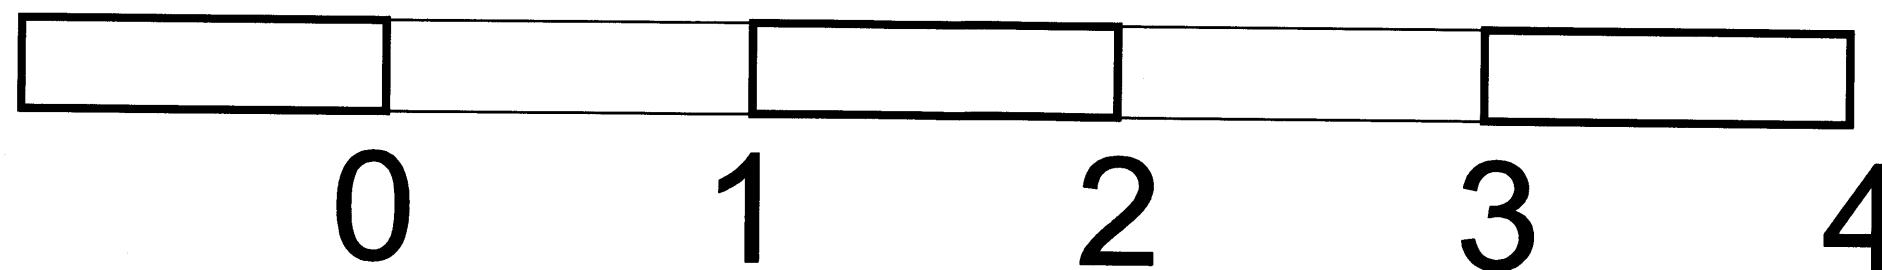

SCALE - METRES

SCALE 1:20 @ A3 paper size

37-38 Willow Cottages
Willow Road
London NW3 1TN

drawing number 297/00/05

