



BASEMENT FLOOR PLAN

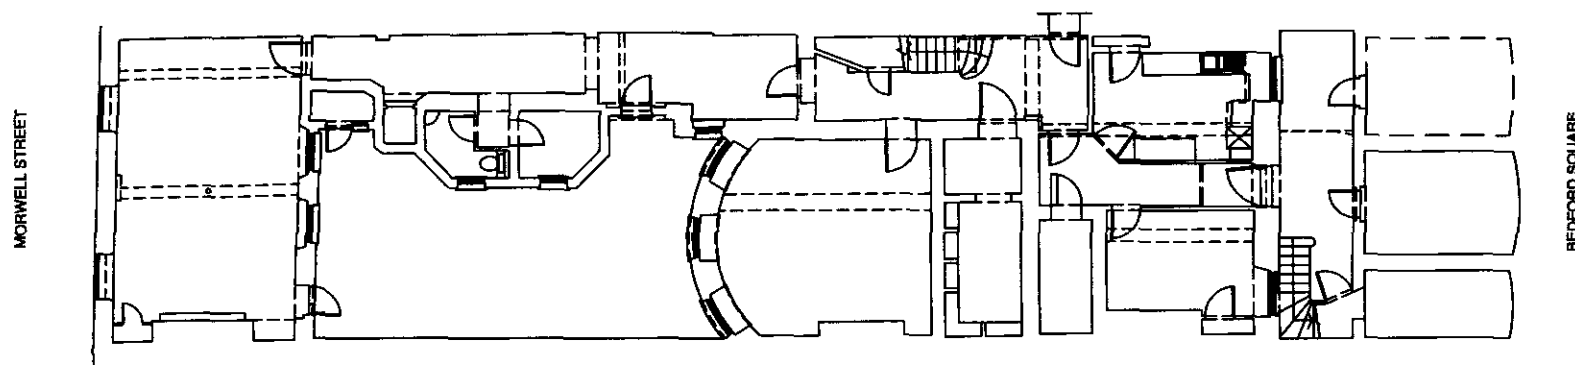

MORWELL STREET

BEDFORD SQUARE

Issue	Description	Date

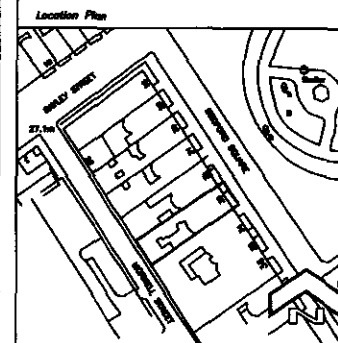

sheet 1 of 6.




**THE
BEDFORD
ESTATES**
23a Montague Street
London
WC1B 5BL
Tel: 0207 634 2000
Fax: 0207 255 2729

Title
**No 33 Bedford Square,
London,
WC1B 3JU**

Drawn by C.S.D.		Checked by M.J.H.	
Scale A4 @ 1200		Date August 08	
Project no.	Dep. no.	Revision	Prodn.
4534	07		

GROUND FLOOR PLAN

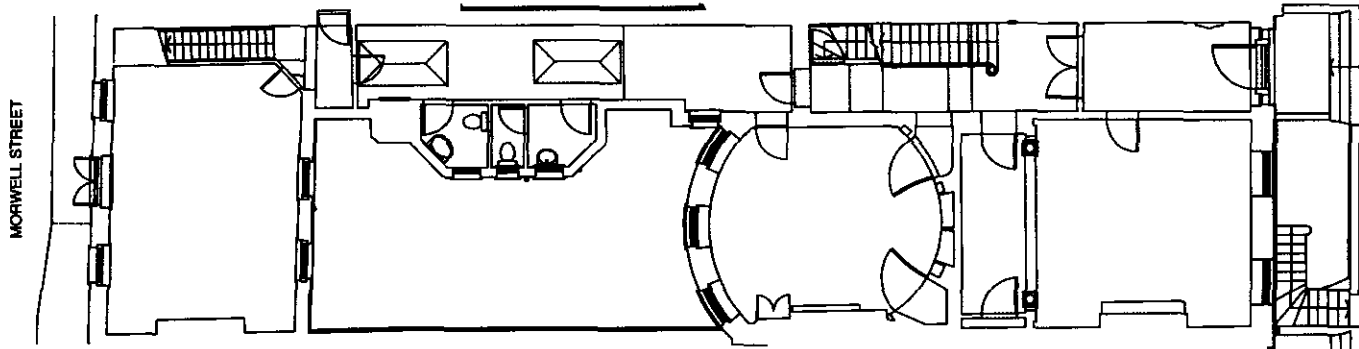

BEDFORD SQUARE

Issue	Description	Date

Location Plan

sheet 2 of 6.



THE BEDFORD ESTATES
23a Montague Street
London
WC1B 5BL
Tel: 0207 493 2000
Fax: 0207 295 1729

Title

No 33 Bedford Square,
London,
WC1B 3JU

Drawn by C.S.D.	Checked by M.J.H.		
Scale A4 @ 1:200	Date August 08		
Project no. 4534	Dwg. no. 08	Revision	Prodn.


FIRST FLOOR PLAN

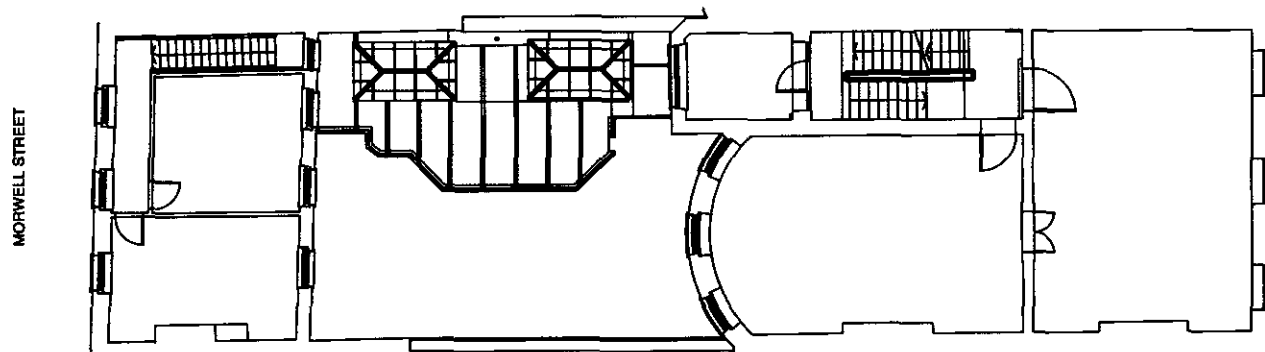

MORWELL STREET

BEDFORD SQUARE

Issue	Description	Date

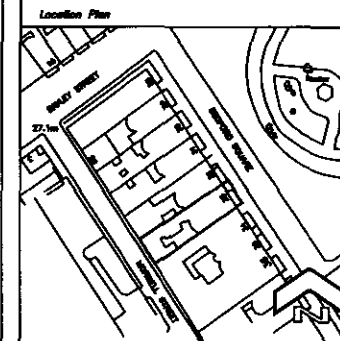

sheet 3 of 6.



**THE
BEDFORD
ESTATES**
25a Montague Street
London
WC1B 5BL
Tel: 0207 494 2000
Fax: 0207 285 1720

Title

No 33 Bedford Square,
London,
WC1B 3JU

Drawn by
C.S.D.


Checked by
M.J.H

Scale
A4 @ 1:200

Date
August 08


Project no.	Dep. no.	Revision	Prodn.
4534	09		

MORWELL STREET

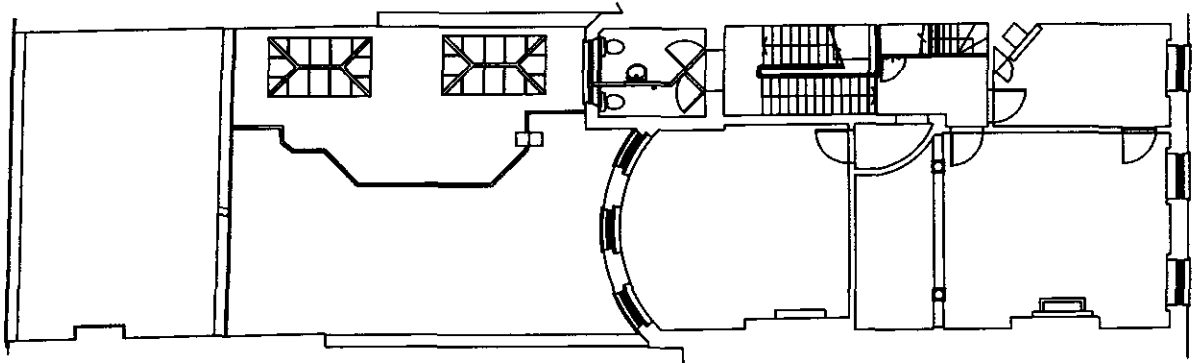

BEDFORD SQUARE

Issue	Description	Date

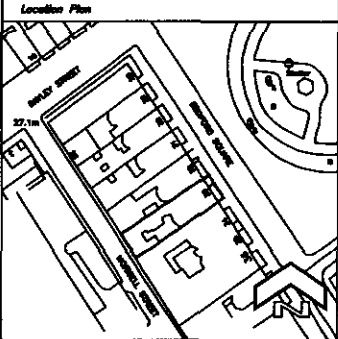

sheet 4 of 6.




**THE
BEDFORD
ESTATES**
29a Montague Street
London
WC1B 5RL
Tel: 0207 464 2000
Fax: 0207 255 3720

Title

No 33 Bedford Square,
London,
WC1B 3JU


Drawn by C.S.D.		Checked by M.J.H.	
Scale A4 @ 1:200		Date August 08	
Project no.	Dep. no.	Revision	Prodn.
4534	10		

MORWELL STREET

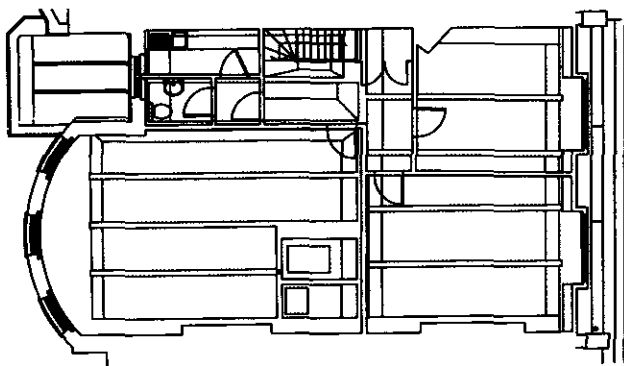

BEDFORD SQUARE

Issue	Description	Date

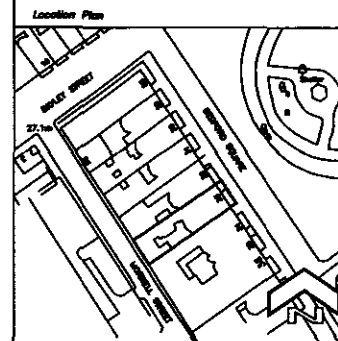

sheet 5 of 6.



**THE
BEDFORD
ESTATES**
25a Montague Street
London
WC1B 5RL
Tel: 0207 464 2885
Fax: 0207 255 2729

Title
**No 33 Bedford Square,
London,
WC1B 3JU**

Drawn by C.S.D.	Checked by M.J.H.
Scale A4 @ 1:200	Date August 08
Project no. 4534	Dwg. no. 11
Revision	Profm.