


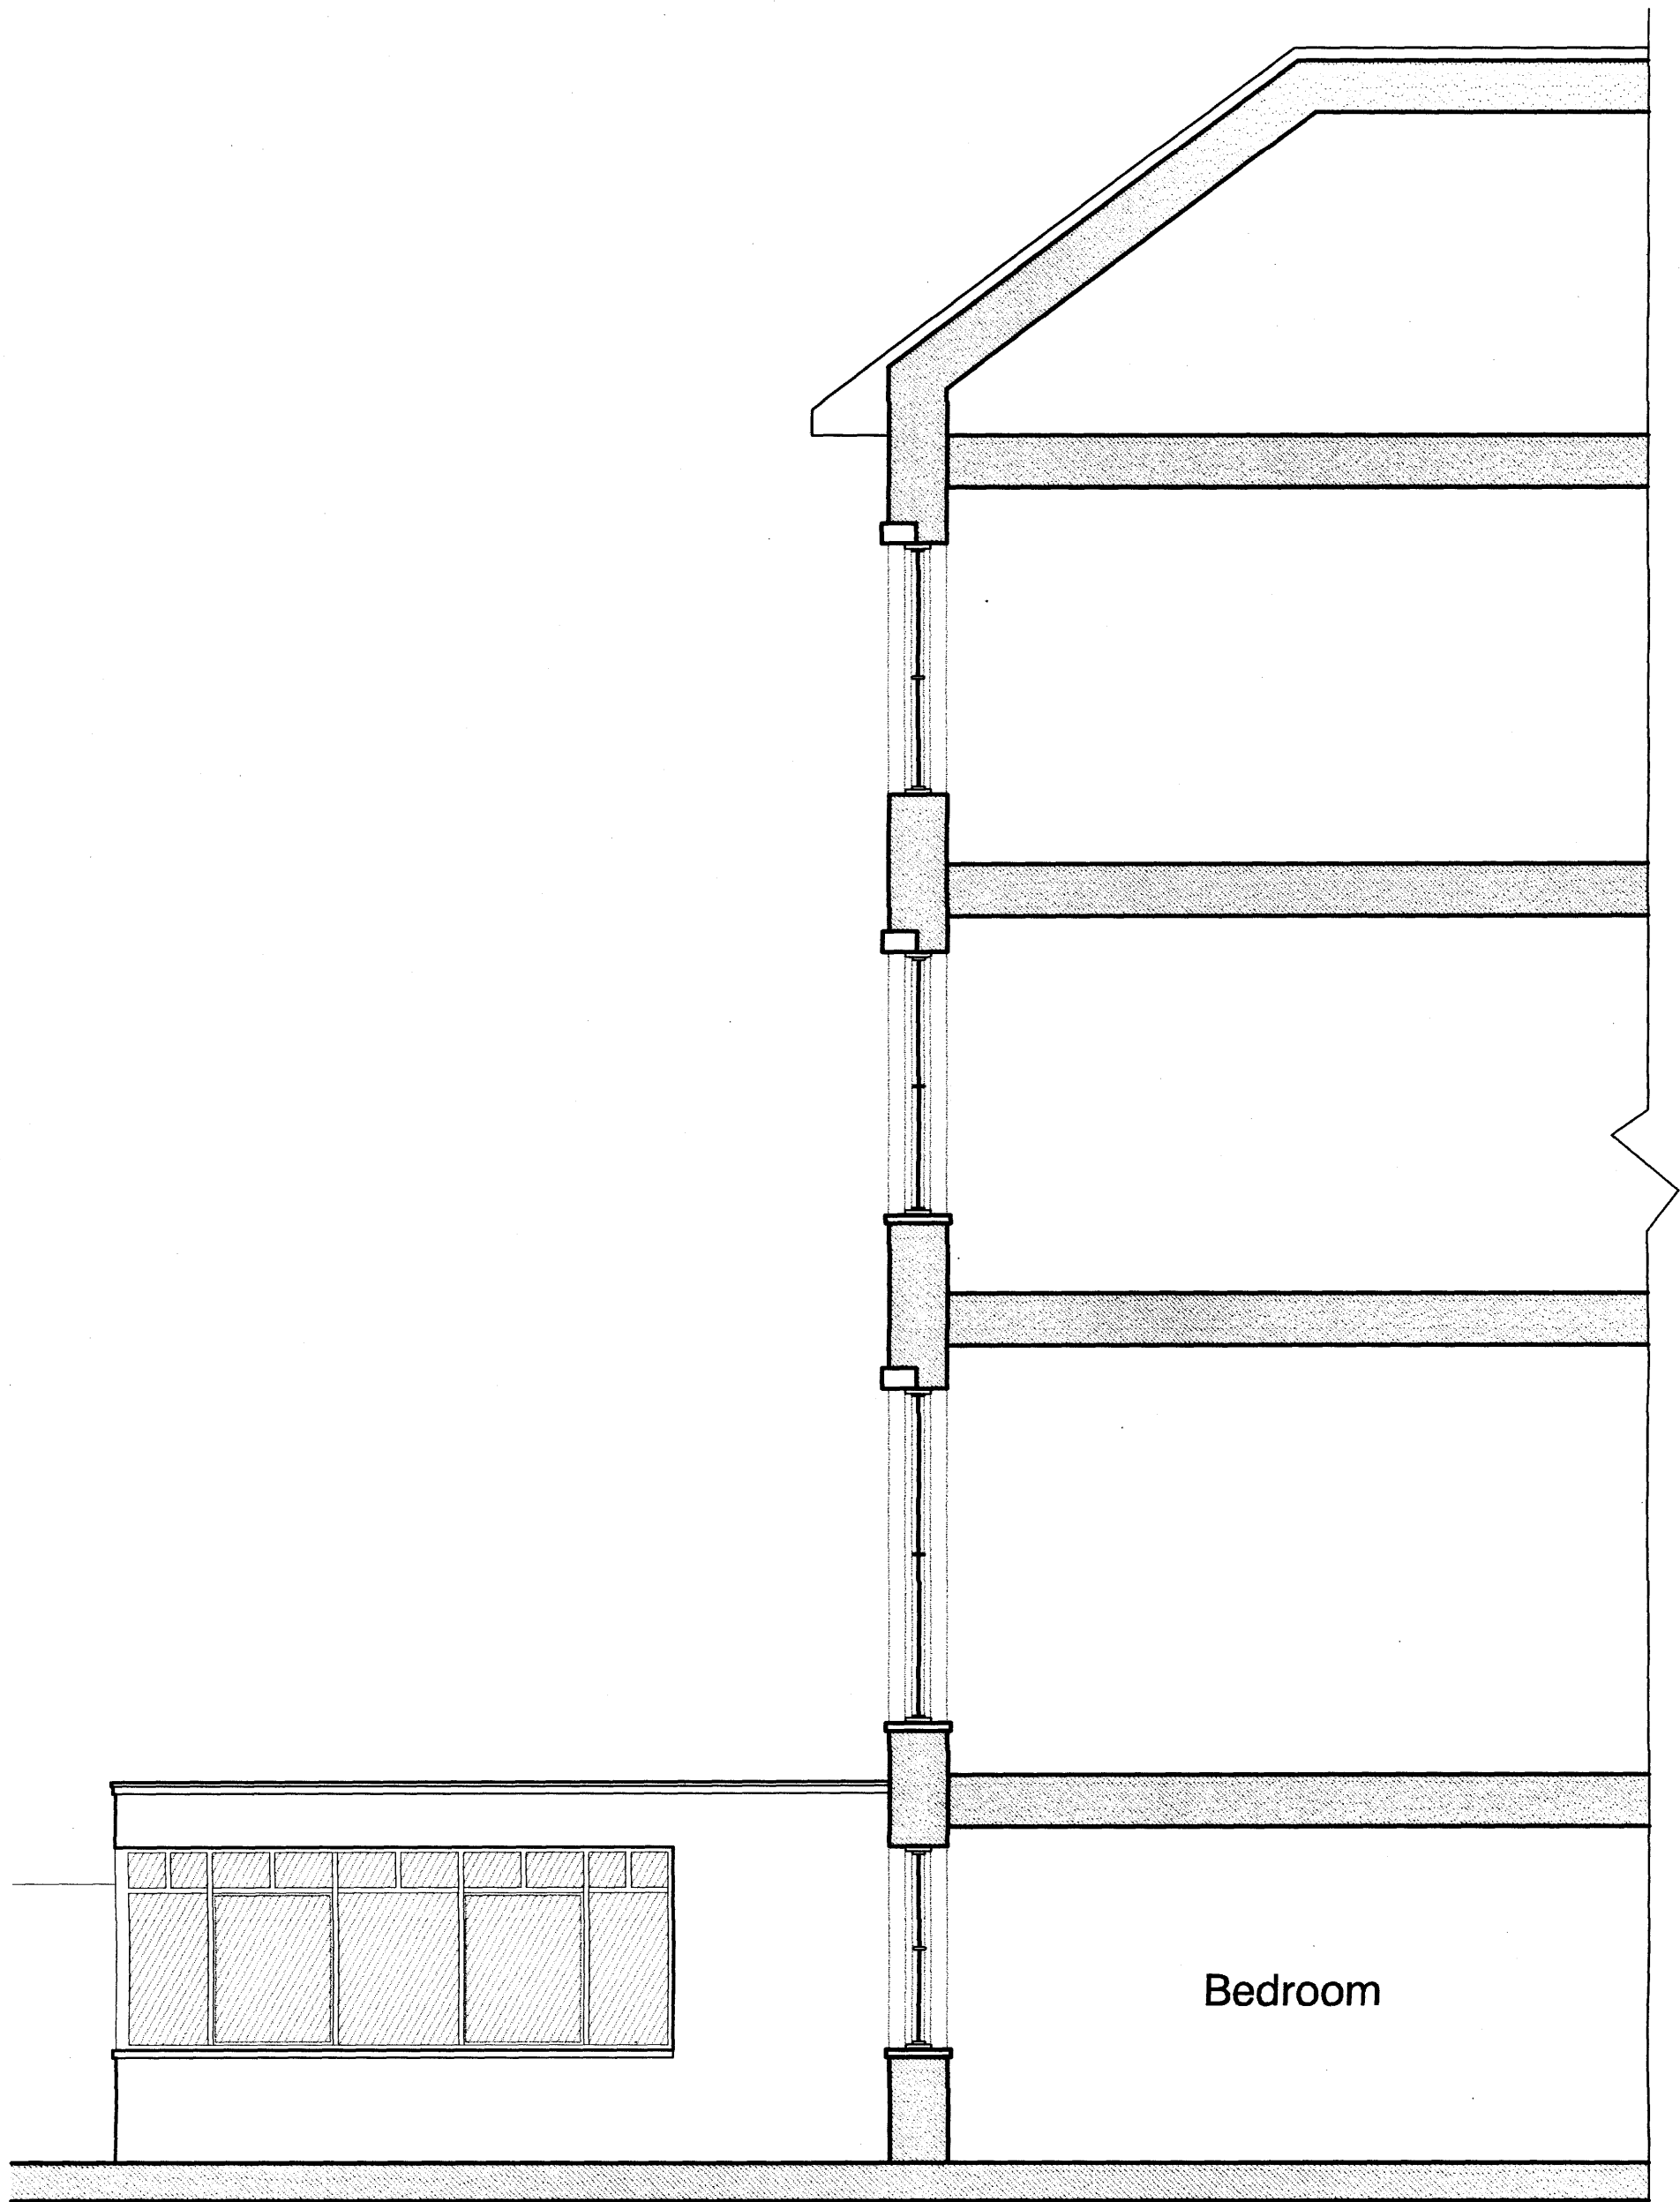

REV A 26/07/09 change of scale from 1:100 to 1:50

client

**Michal Cole**  
Tel: +44(0)7887553585  
michal\_cole@hotmail.com

project

31 Lancaster Grove  
Lower Ground Floor, NW3 4EX

scale

1:50

date

4/05/2009

drg title

~~EXISTING~~  
Section A

drg.no.

005

rev

A

RECEIVED 13 AUG -