



INTERNAL DOORS
ND/B/02 and ND/B/05 - 38 Willow Cottages

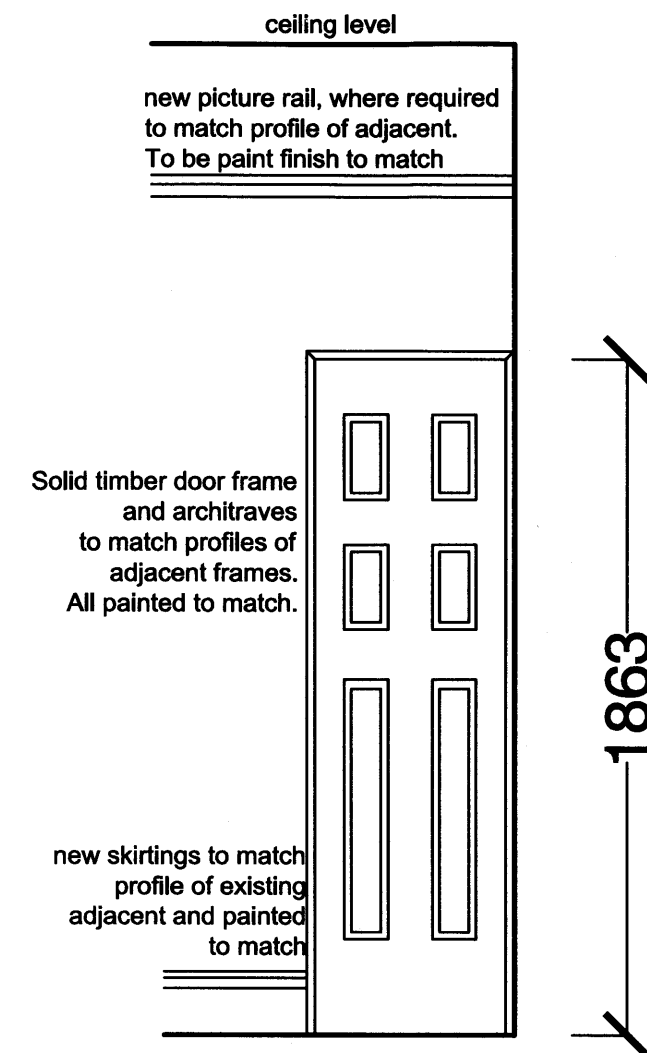

INTERNAL DOOR
ND/B/03 37 Willow Cottages

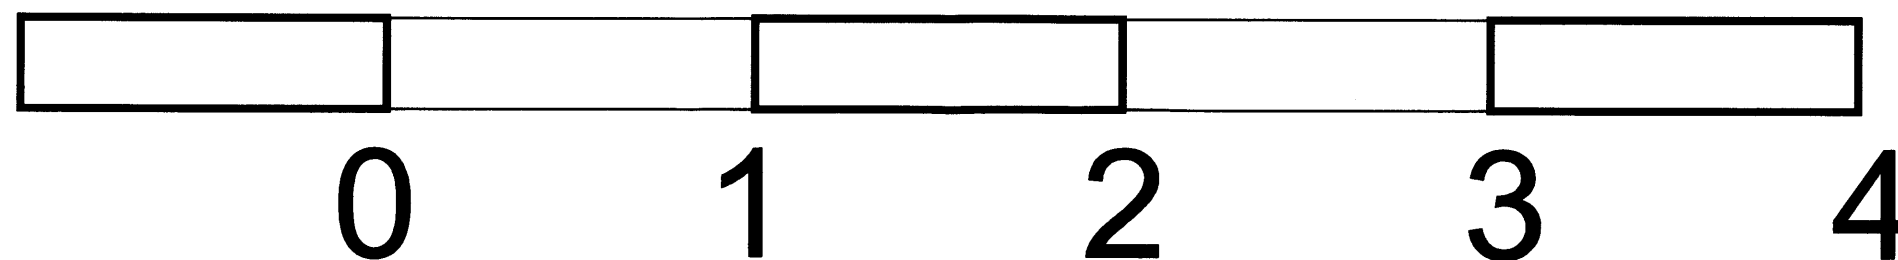

SCALE - METRES

SCALE 1:20 @ A3 paper size

37-38 Willow Cottages
Willow Road
London NW3 1TN

drawing number 297/00/06

RECEIVED
18 AUG 2009