

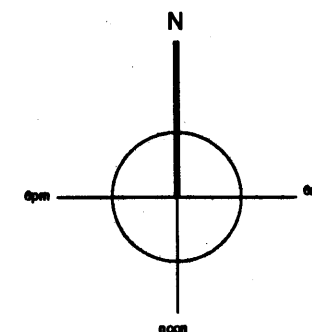


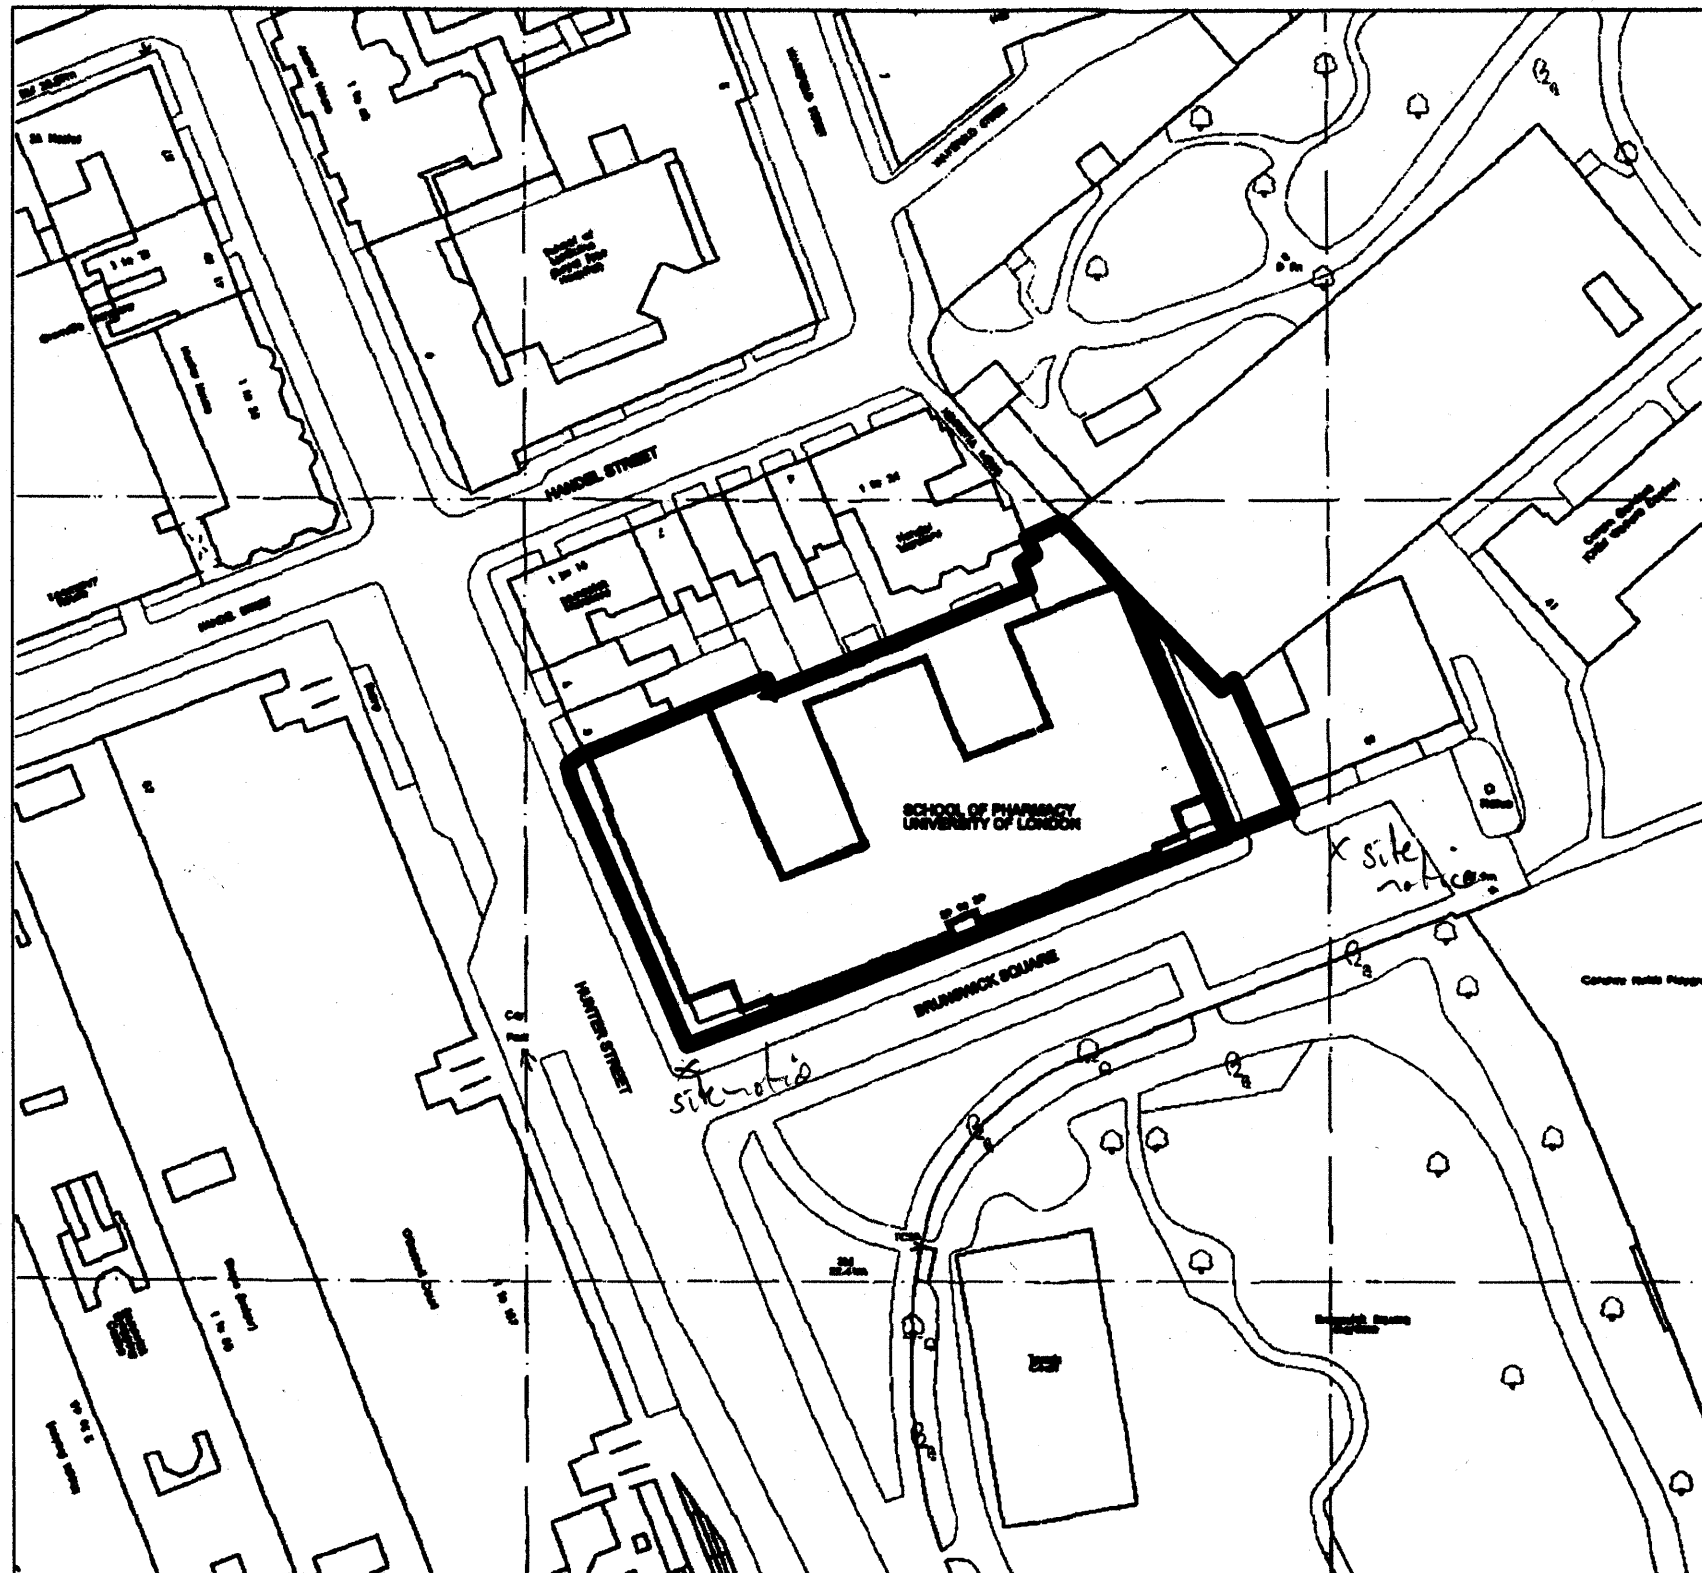

MBA, 1 Compton Road
Wimbledon, London SW19 7QA
Phone +44 (0) 20 8946 4141
Fax +44 (0) 20 8946 2299
Email mba@marcus-beale.co.uk
www.marcus-beale.co.uk

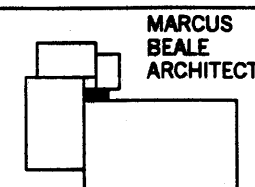

MARCUS
BEALE
ARCHITECTS

Revisions P1 - Issued for Planning - 03 August 2009

Re-Cycle Shelter, School of Pharmacy
SITE LOCATION PLAN

Scale	1/1250	449.4/ LOC P1
Date	August 2009	