



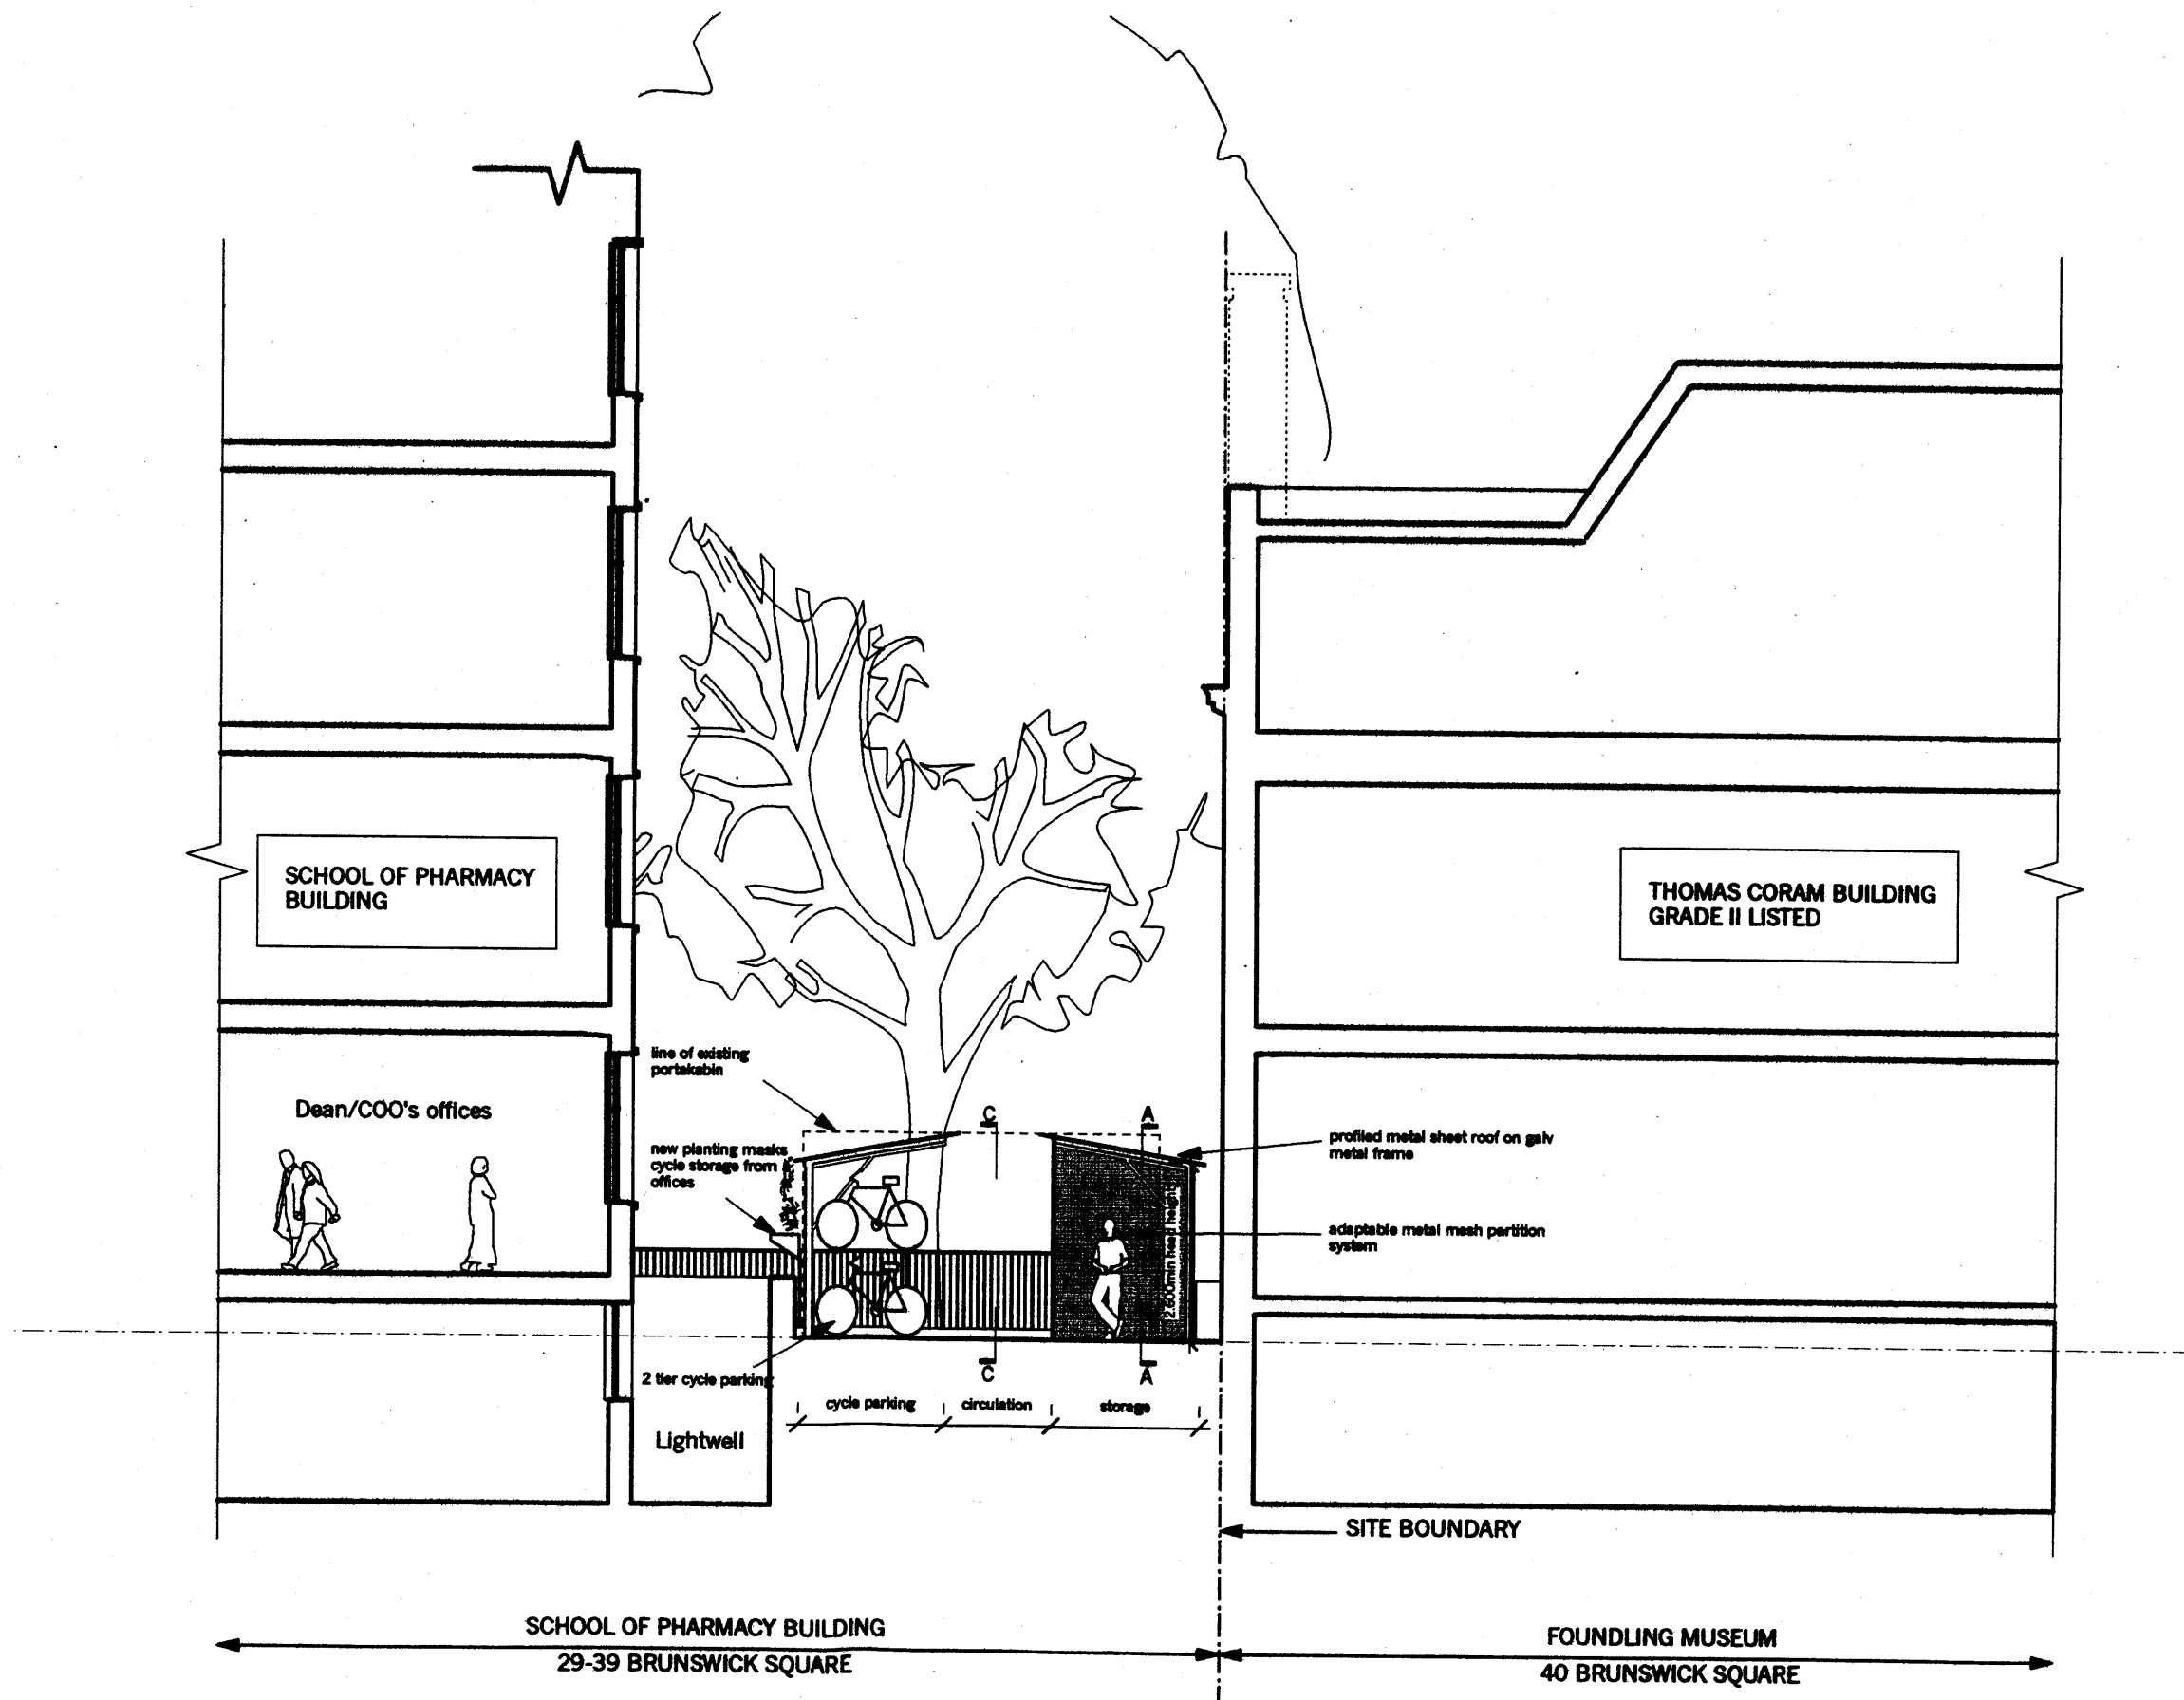

MBA, 1 Compton Road
Wimbledon, London SW19 7QA
Phone +44 (0) 20 8946 4141
Fax +44 (0) 20 8946 2299
Email mba@marcus-beale.co.uk
www.marcus-beale.co.uk

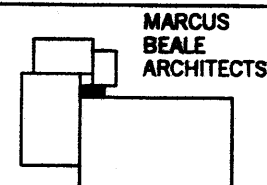

Revisions	Rev P1: 03/08/2009: Issued for Planning
Re-Cycle Shelter, School of Pharmacy PROPOSED SECTION BB	
Scale 1:100 @ A3	449.4/ 022 P1
Date 19/05/09	