


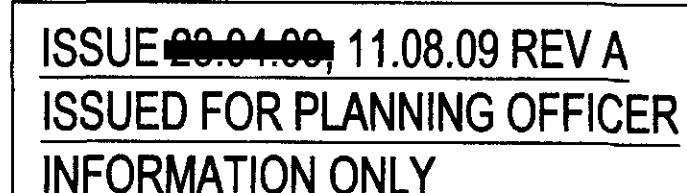

1. THIS DRAWING IS THE PROPERTY OF HITEK CONSULTANTS LIMITED AND IS PROTECTED UNDER THE COPYRIGHTS DESIGNS AND PATENTS ACT 1988. ALL RIGHTS RESERVED. THIS DRAWING IS ON CONDITION THAT IT IS NOT TO BE REPRODUCED OR TRANSMITTED IN ANY FORM OR BY ANY MEANS, ELECTRONIC OR MECHANICAL, INCLUDING PHOTOCOPYING, RECORDING, OR BY ANY INFORMATION STORAGE AND RETRIEVAL SYSTEM, WITHOUT THE CONSENT OF HITEK CONSULTANTS LIMITED.
2. DO NOT SCALE FROM THIS DRAWING. ALL DIMENSIONS AND SETTING OUT TO BE TAKEN FROM ARCHITECTURAL DRAWINGS.
3. THIS DRAWING SHALL BE READ IN CONJUNCTION WITH THE ARCHITECTS, STRUCTURAL ENGINEERS AND ALL OTHER SERVICES DRAWINGS.
4. THE INFORMATION CONTAINED ON THIS DRAWING HAS BEEN PRODUCED FROM A NON DESTRUCTIVE VISUAL SURVEY AND RECORD DOCUMENTATION ONLY. IT IS THE CONTRACTORS RESPONSIBILITY TO OBTAIN ALL INFORMATION PRIOR TO ANY SERVICES BEING ISSUED STRIPPED OUT OR ALTERED.



A	AUG 09	RESUBMITTED	RPT	FMC
Rev	Date	Details	By	Chg



**Hitek Consultants Ltd**  
Chartered Building Services Consulting Engineers  
Barn A, The Stables  
Parsonage Farm  
Hollow Hill Lane  
Iver, Bucks  
SL0 0JW

T 0870 481 0011  
F 0870 481 0012  
E [info@hitekconsultants.co.uk](mailto:info@hitekconsultants.co.uk)  
[cad@hitekconsultants.co.uk](mailto:cad@hitekconsultants.co.uk)  
[www.hitekconsultants.co.uk](http://www.hitekconsultants.co.uk)

Project

SCHOOL OF ORIENTAL AND  
AFRICAN STUDIES - SURE PROJECT  
PHASE 1 PLANNING ISSUES

Client **SCHOOL OF ORIENTAL & AFRICAN STUDIES**

Architect  
**QMP**

GROUND FLOOR  
EXTERNAL PLANT, COOLING &  
VENTILATION SERVICES LAYOUT

Scale 1:100 @ A1	Drawing no. 4941/MP200
Date AUG 2009	Revision A
Designed FMc	Code ref 4941MP200A
Drawn RPT	Checked DTS

**COPYRIGHT NOTICE**

THIS DRAWING REMAINS THE PROPERTY OF WITEX CONSULTANTS LIMITED. COPIES