


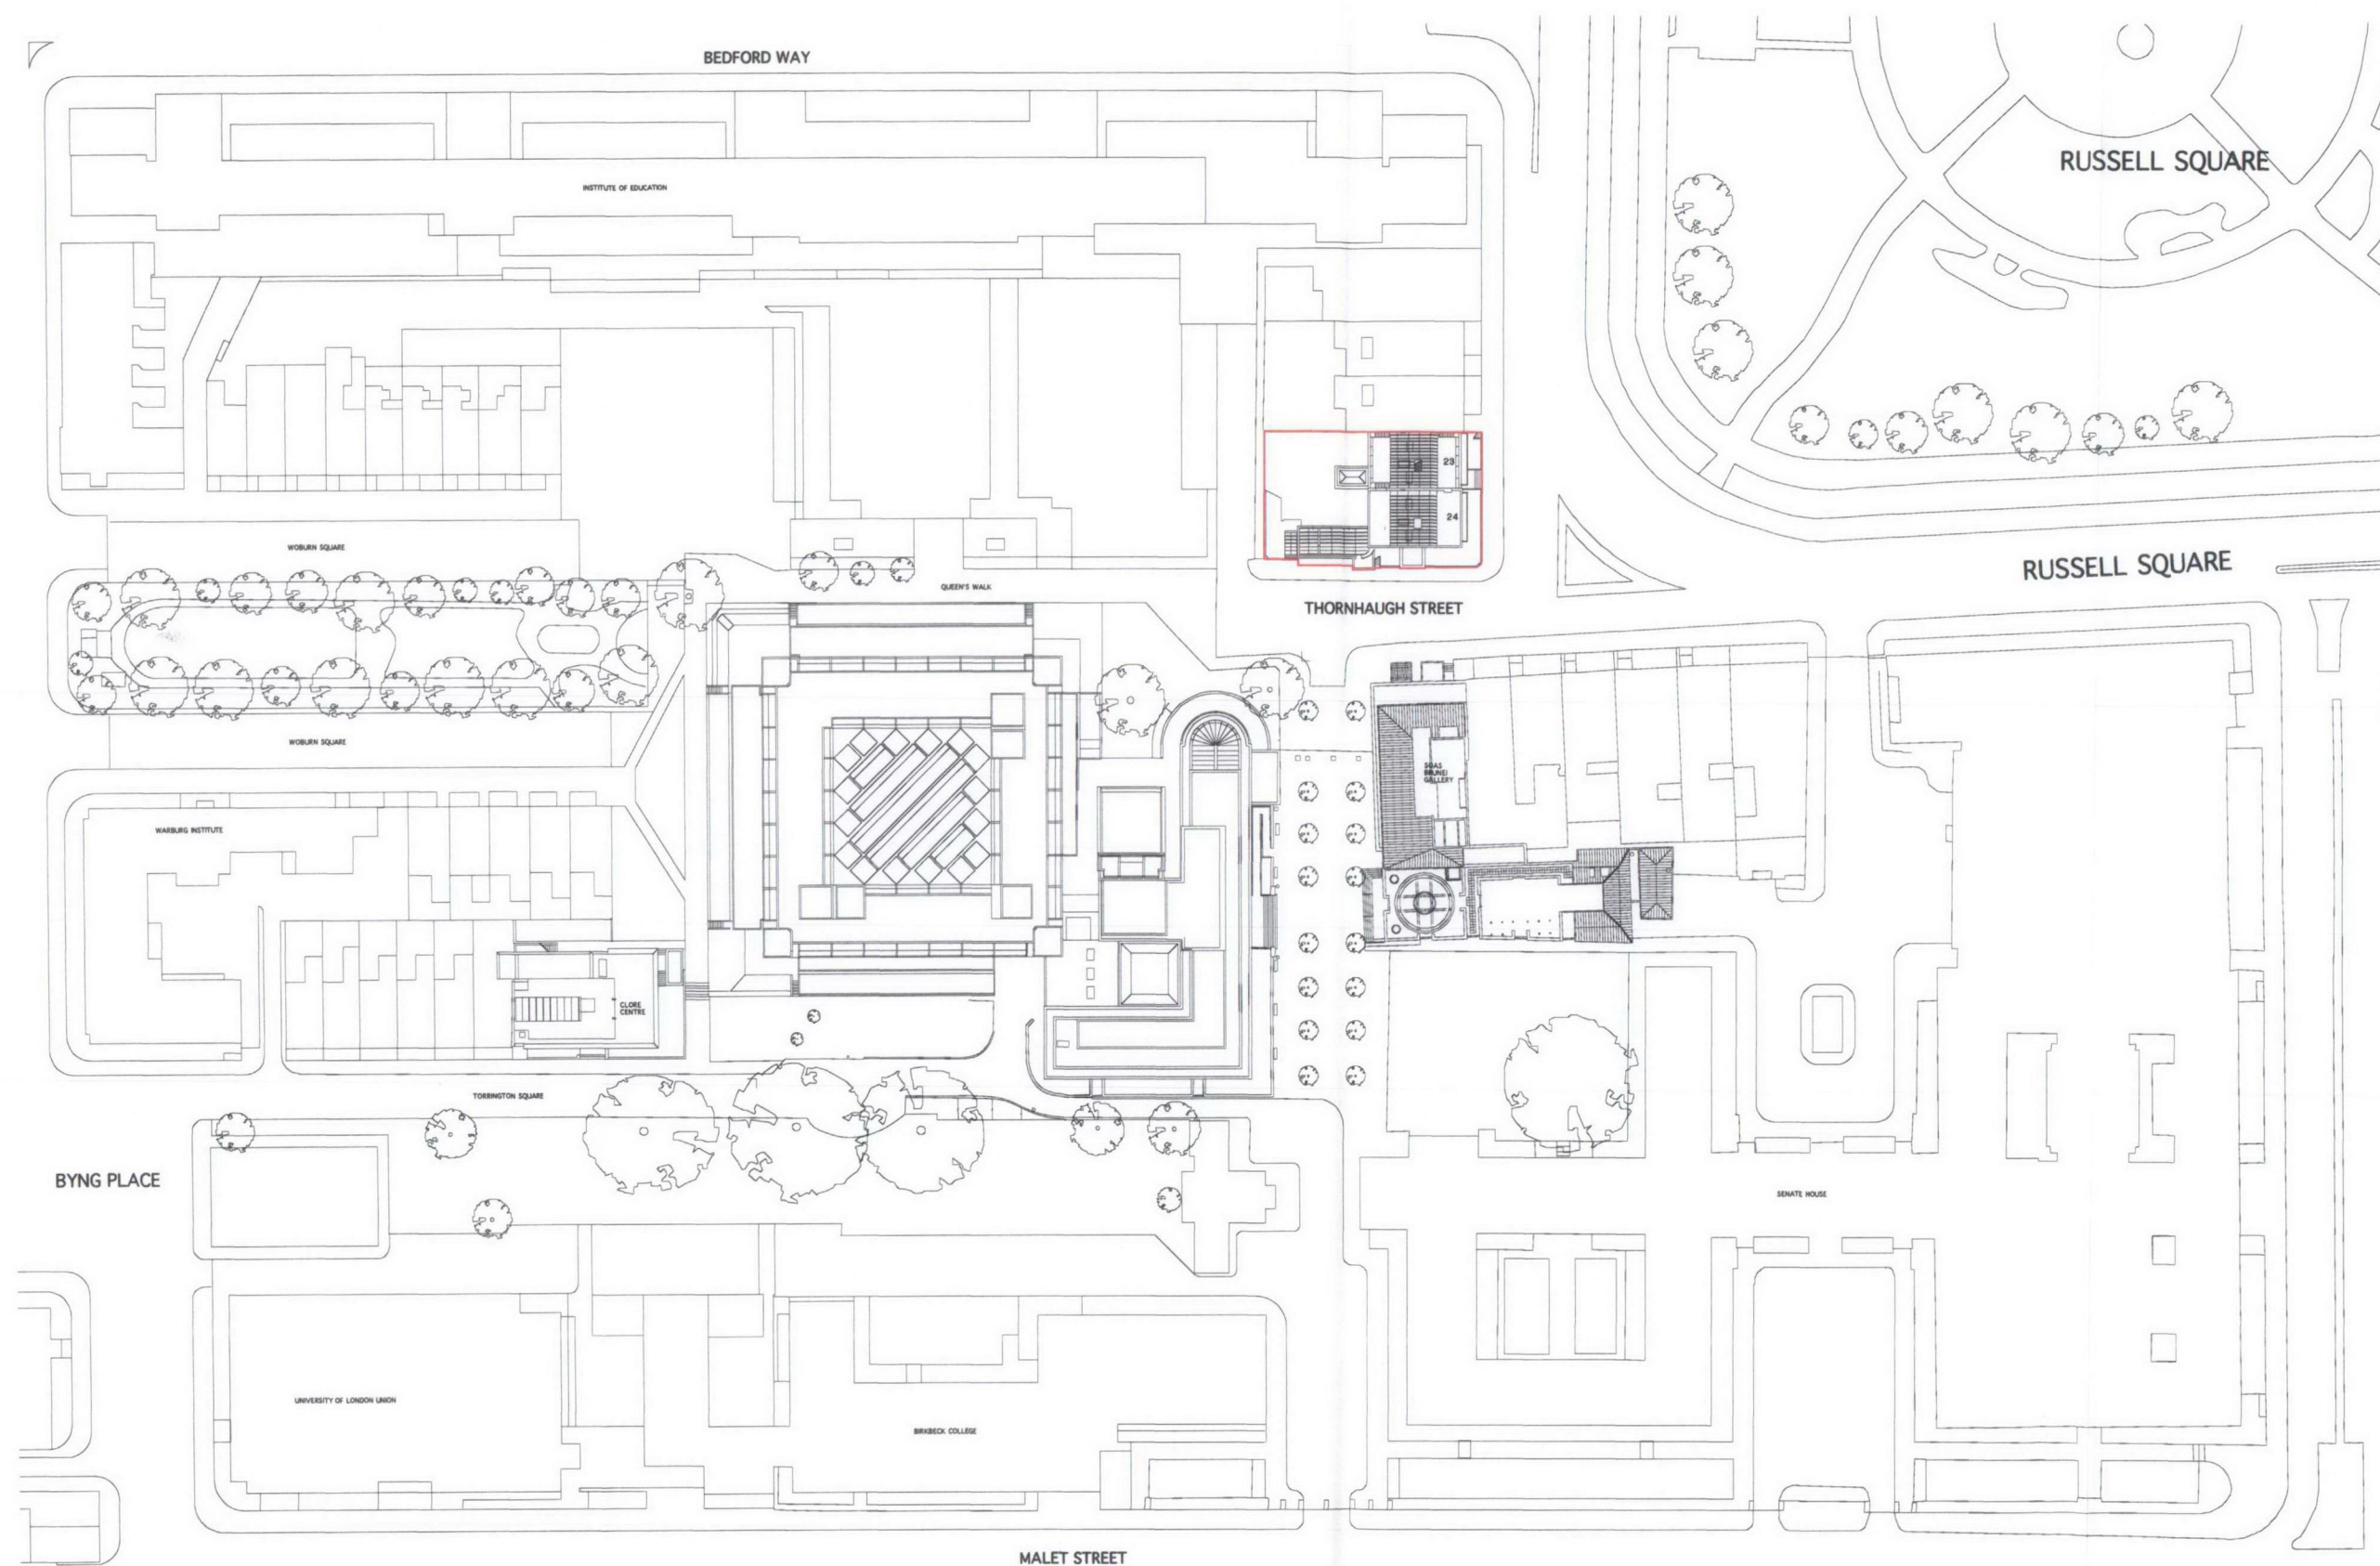

© Copyright.
Do not scale this drawing.
Check all dimensions and levels on site. Only to be
used on the site for which designed. The electronic
transmission of design information contained in this
drawing is carried out entirely at the User's risk and
Kendall Kingscott Ltd. will have no liability for any errors
or inaccuracies arising therefrom. The production of
amended or updated information from the said
design information by the User is entirely the
responsibility of the User and Kendall Kingscott shall
have no responsibility in respect thereof whatsoever.



Kendall Kingscott

Chartered Architects
Chartered Building Surveyors
Project Managers
CDM Coordinators

Rivendell Court
174 Terrace Road
Walton on Thames
Surrey
KT12 2ED
T 01932 222271
F 01932 243247
www.kendallkingscott.co.uk



Project
School of Oriental & African Studies

Maintenance Works

Client
SOAS

Drawing Title
23 & 24 Russell Square

Site Location Plan

CAD Ref: 1 Status

W080224 L(0) 0

Scale
Date
1:1250 @ A3
Aug 09
Drawn
Checked
IH
BG