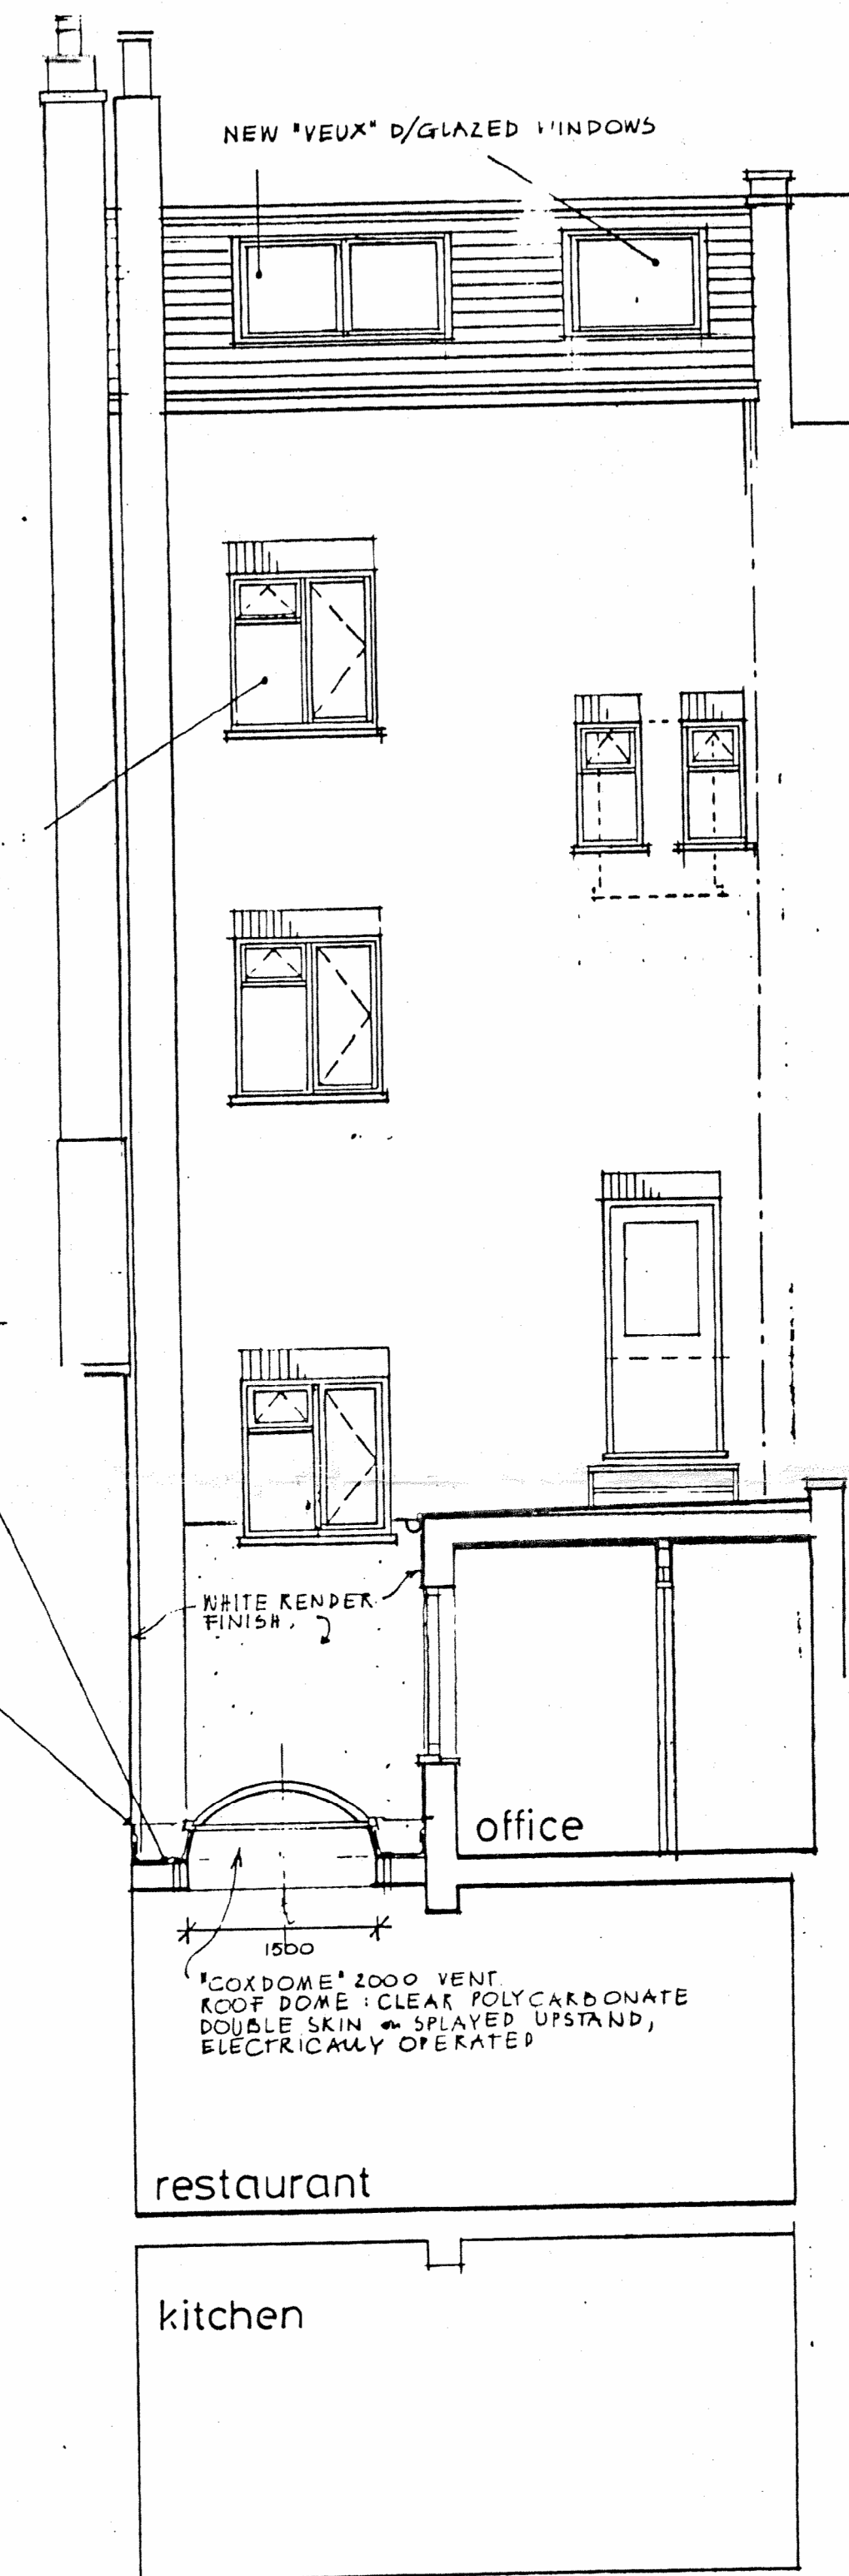


GRANTED 04.10.2004

JOB 68 Belsize Lane, London NW3 Conversion and Alterations		NO M
DRAWG Sections & Elevations		NO b SCALE
DATE SEPT 91	DRAWN M. R.	REV