


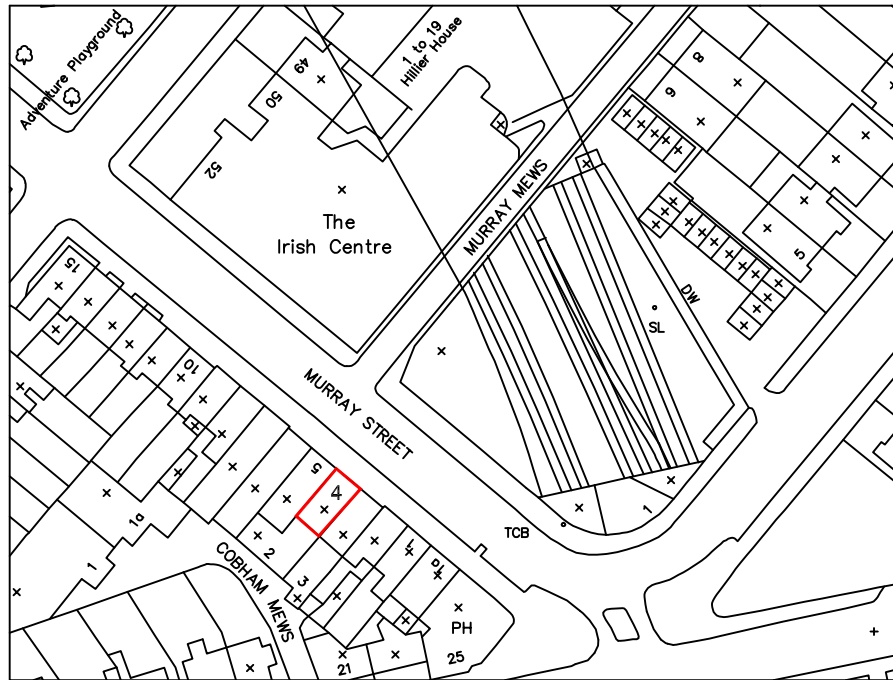

Crown Copyright. All rights reserved. Licence Number 100020449

4 Murray Street London NW1
 site location plan scale 1:1250 @ A4

drawing number 1719/05

