



NOTES
DIMENSIONS TO BE CONFIRMED
ON SITE

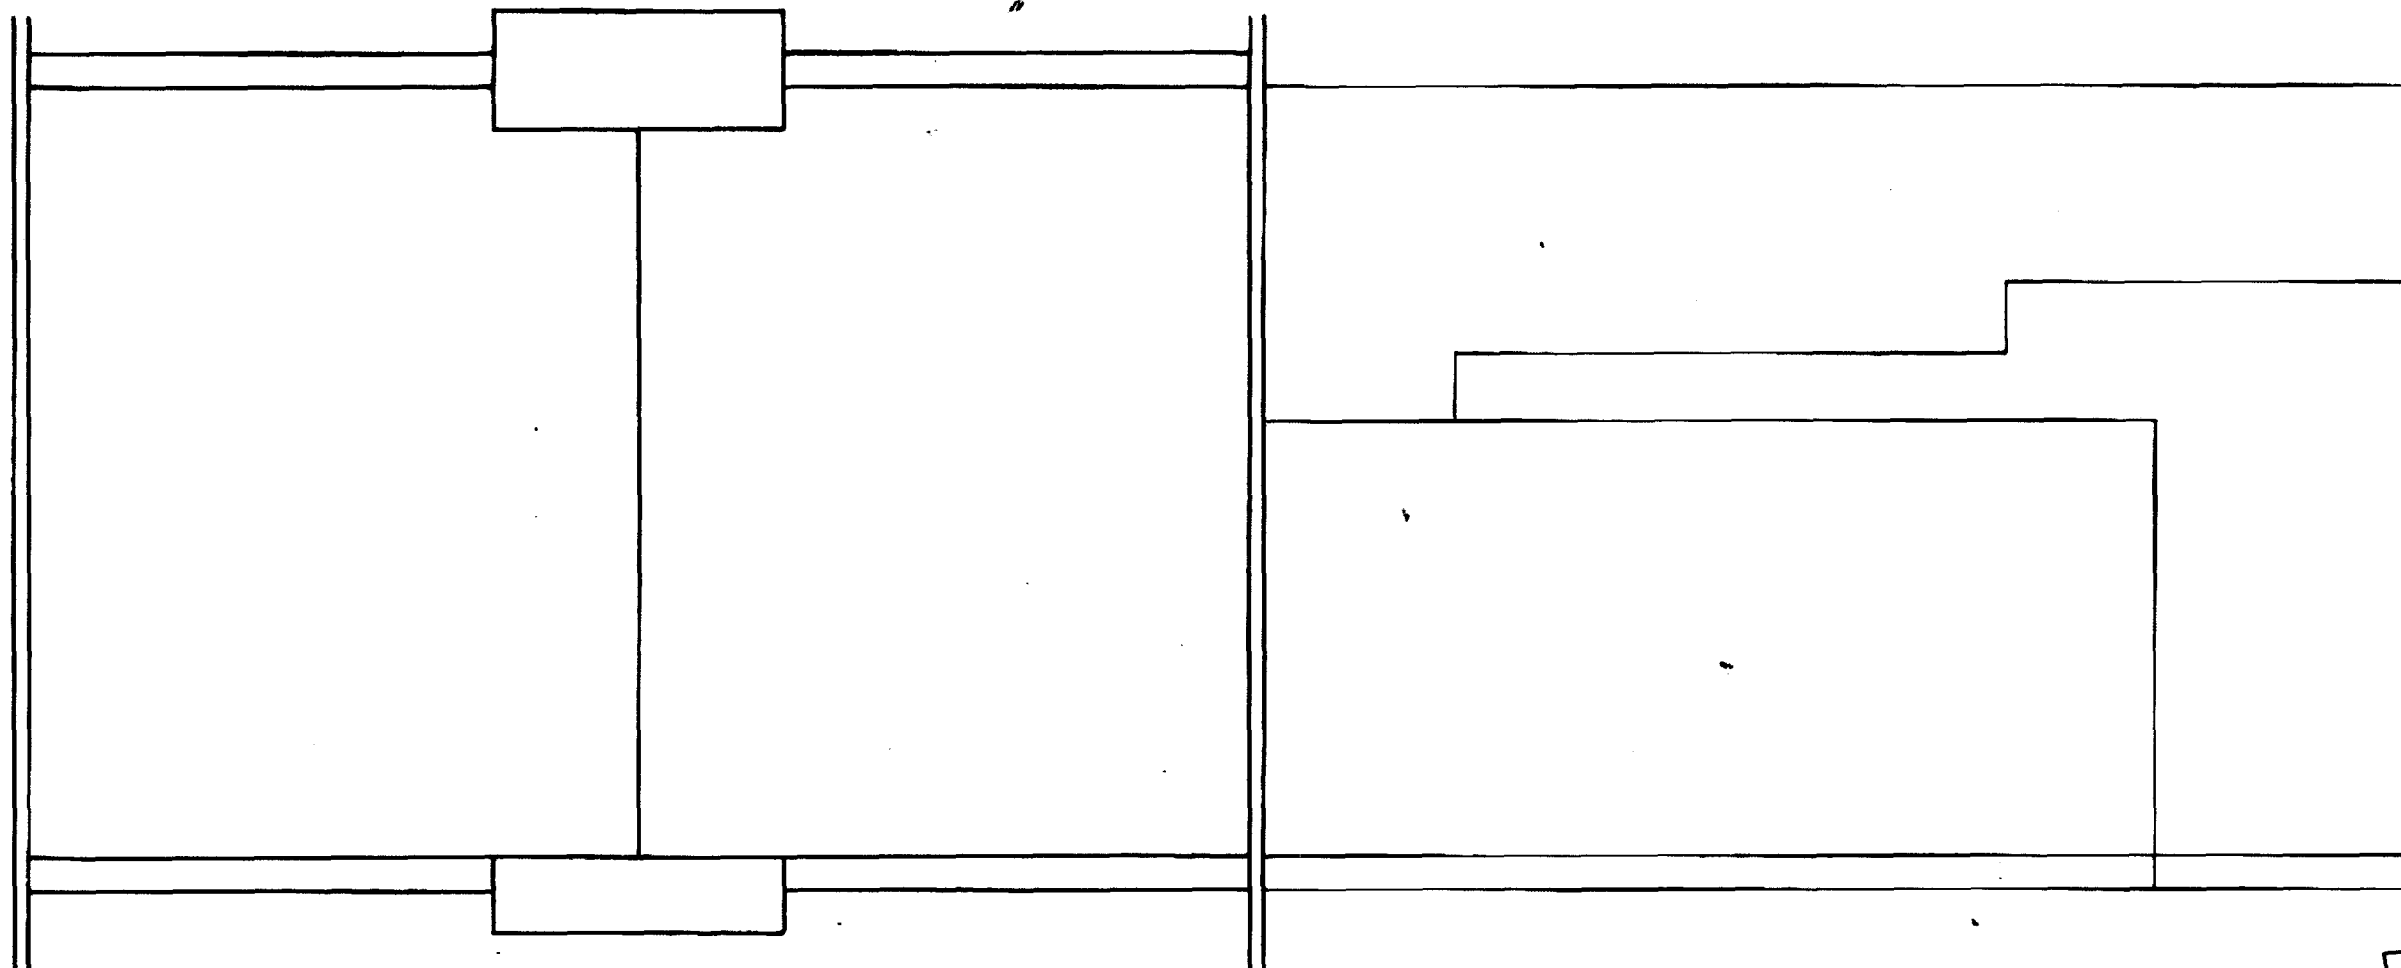

RECEIVED
03 SEP 2009

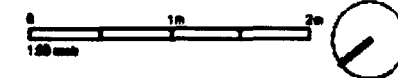

DAVIES ARCHITECTURE	
35 ELIOTT SQ LONDON NW3 3BU TEL 020 7463 0660	
JOB PETER HOFFAT, LEO KLEIN 35 RAVELEY STREET LONDON NW3	
TITLE EXISTING PLAN REF	
DATE	18.8.9
SCALE	1:50 @A3
DRAWING NO	RAV-EX-SA-00