


NOTES
DIMENSIONS TO BE CONFIRMED
ON SITE

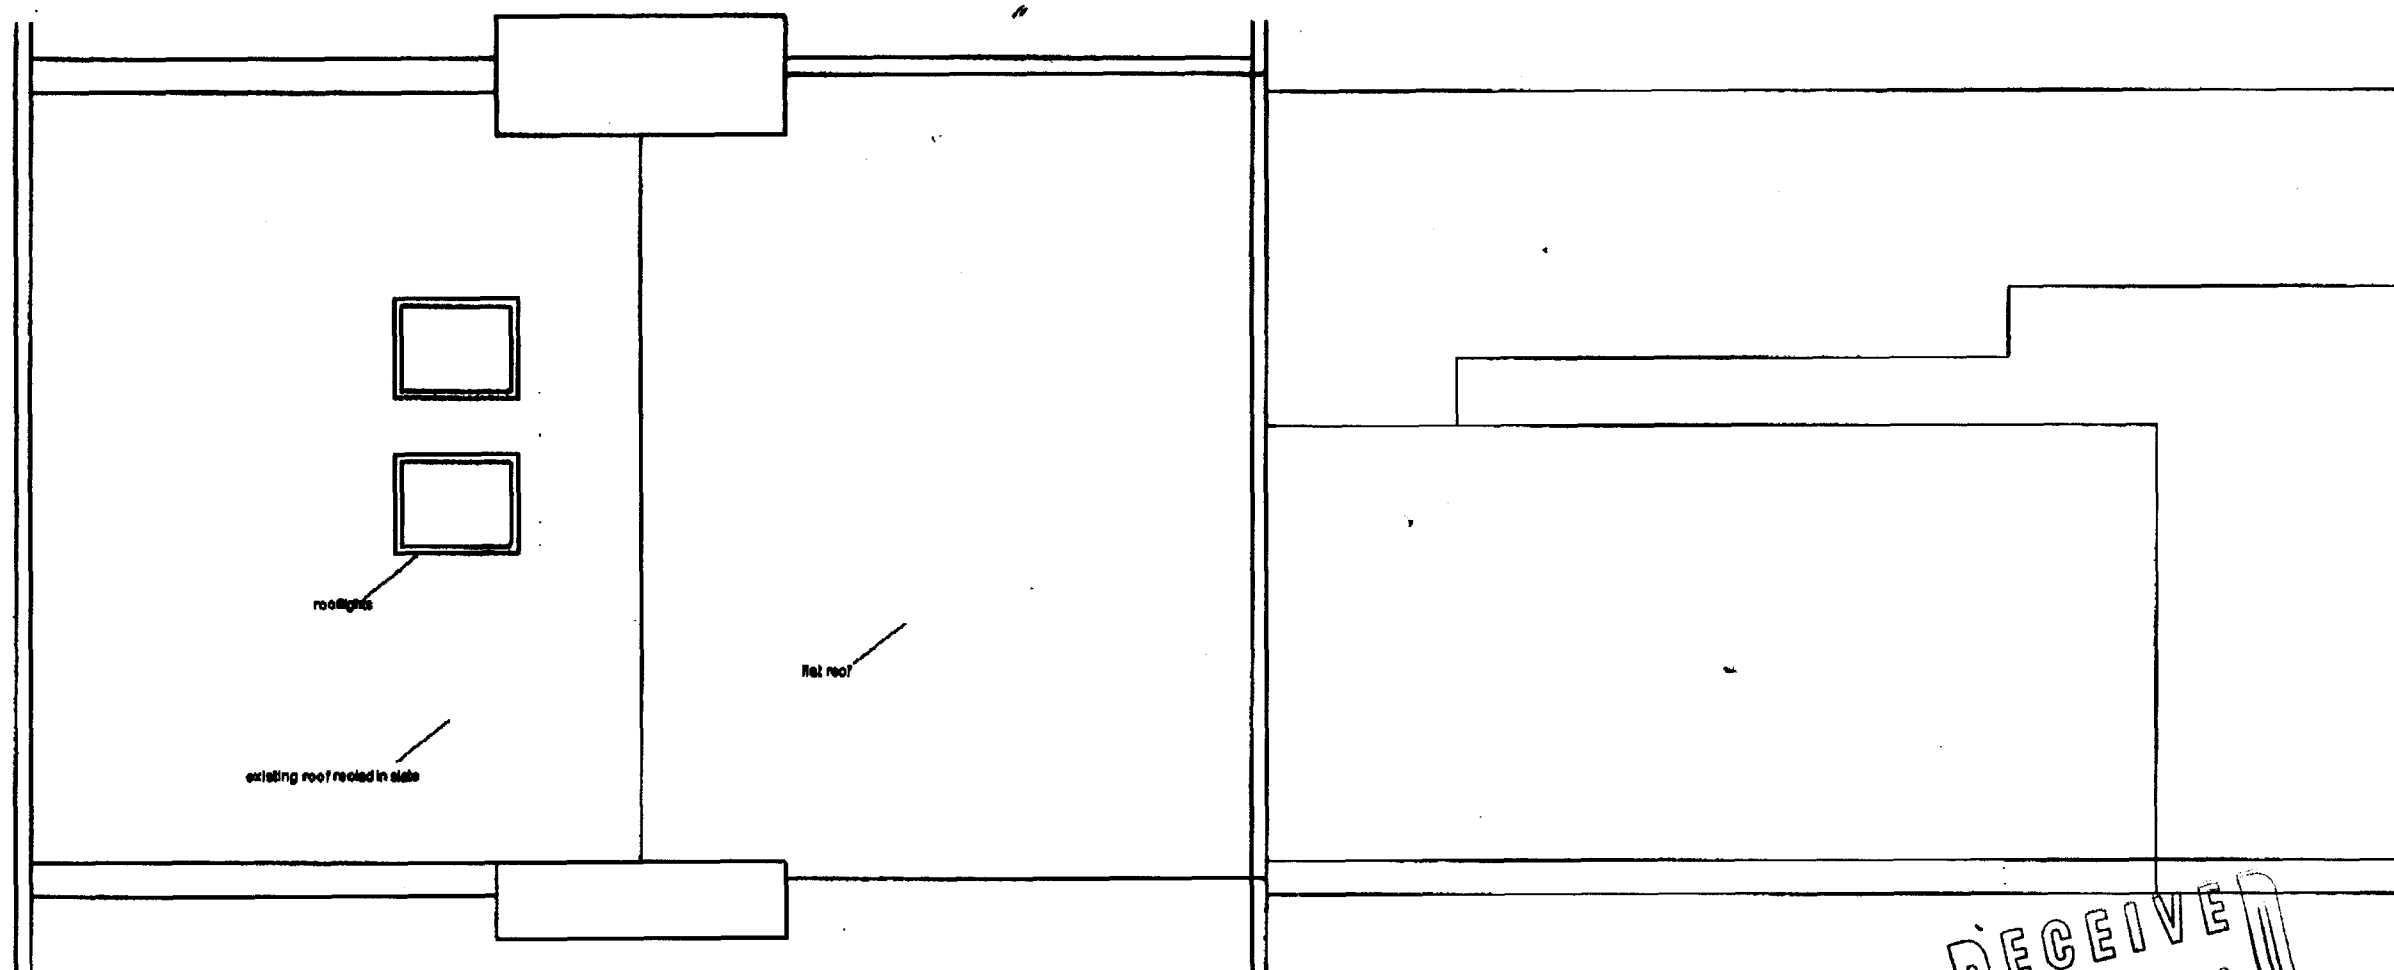

RECEIVED
03 SEP 2009



DAVIES ARCHITECTURE	
28 ELLIOTT SQ LONDON NW3 3BU TEL 020 7483 0669	
JOB PETER MOFFAT, LEO KLEIN 28 RAVELEY STREET LONDON NW3	
TITLE PLANNING PLAN ROOF	
DATE	13.9.9
SCALE	1:50 @A3
DRAWING NO	RAY-PL-BA-02