

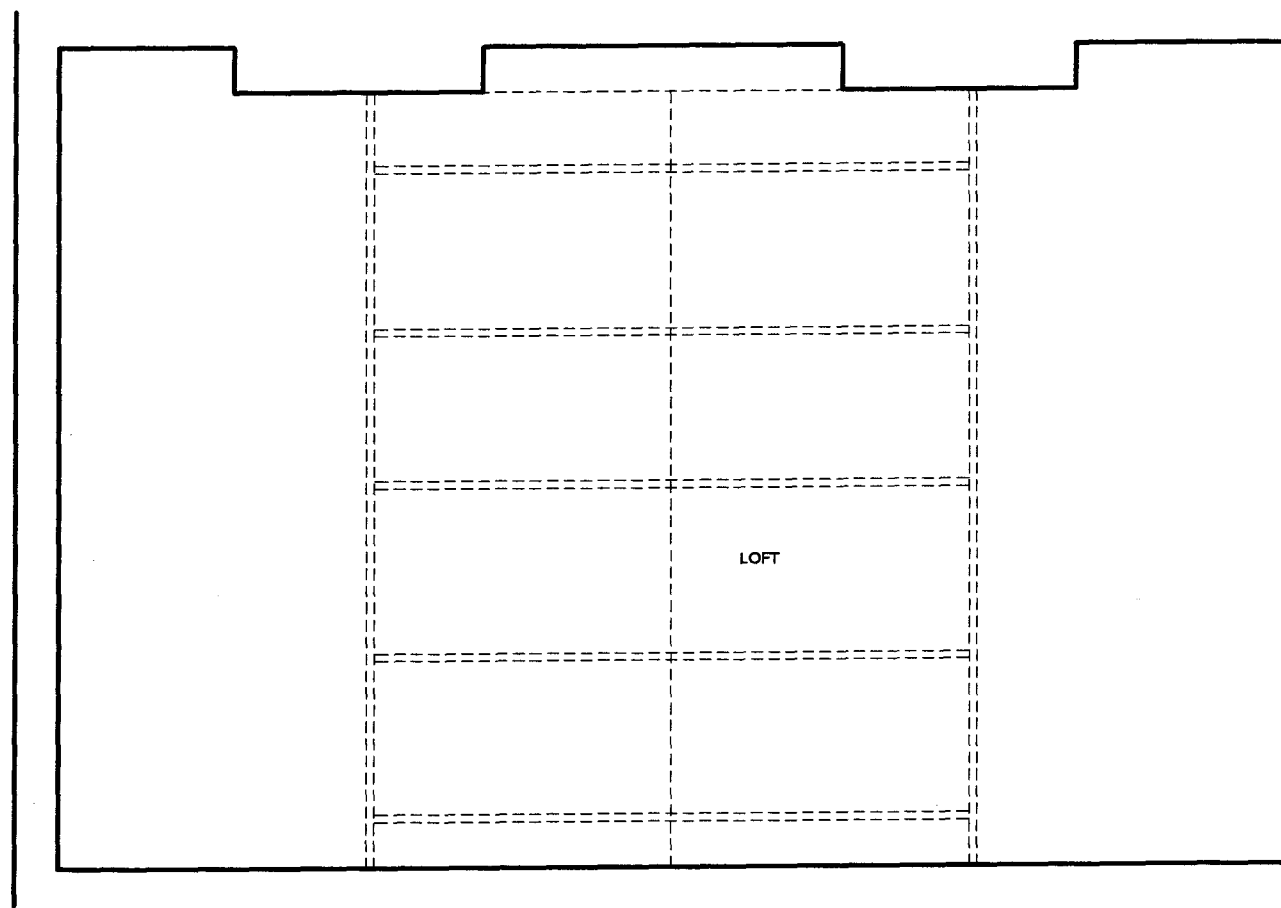



NOTES
DIMENSIONS TO BE CONFIRMED
ON SITE

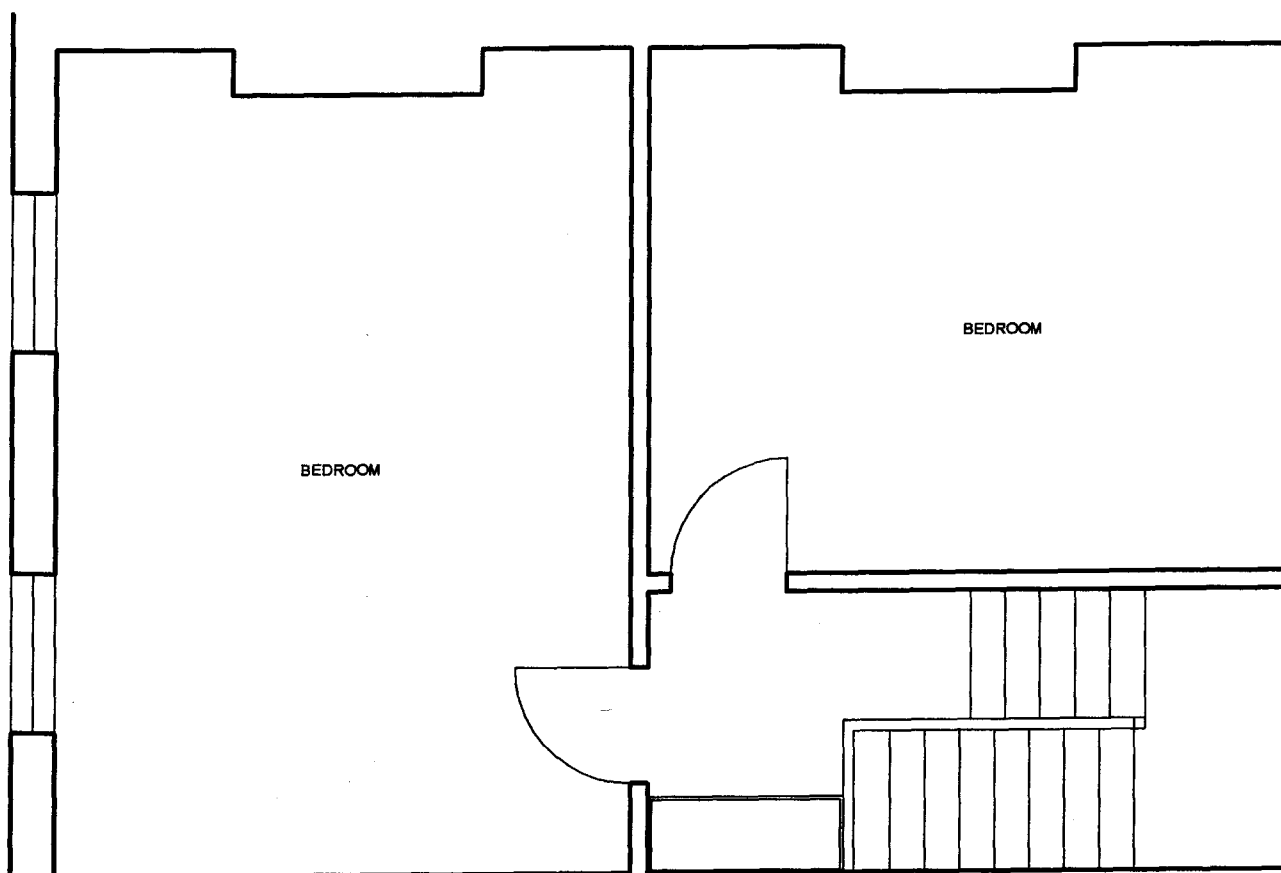

THIRD FLOOR

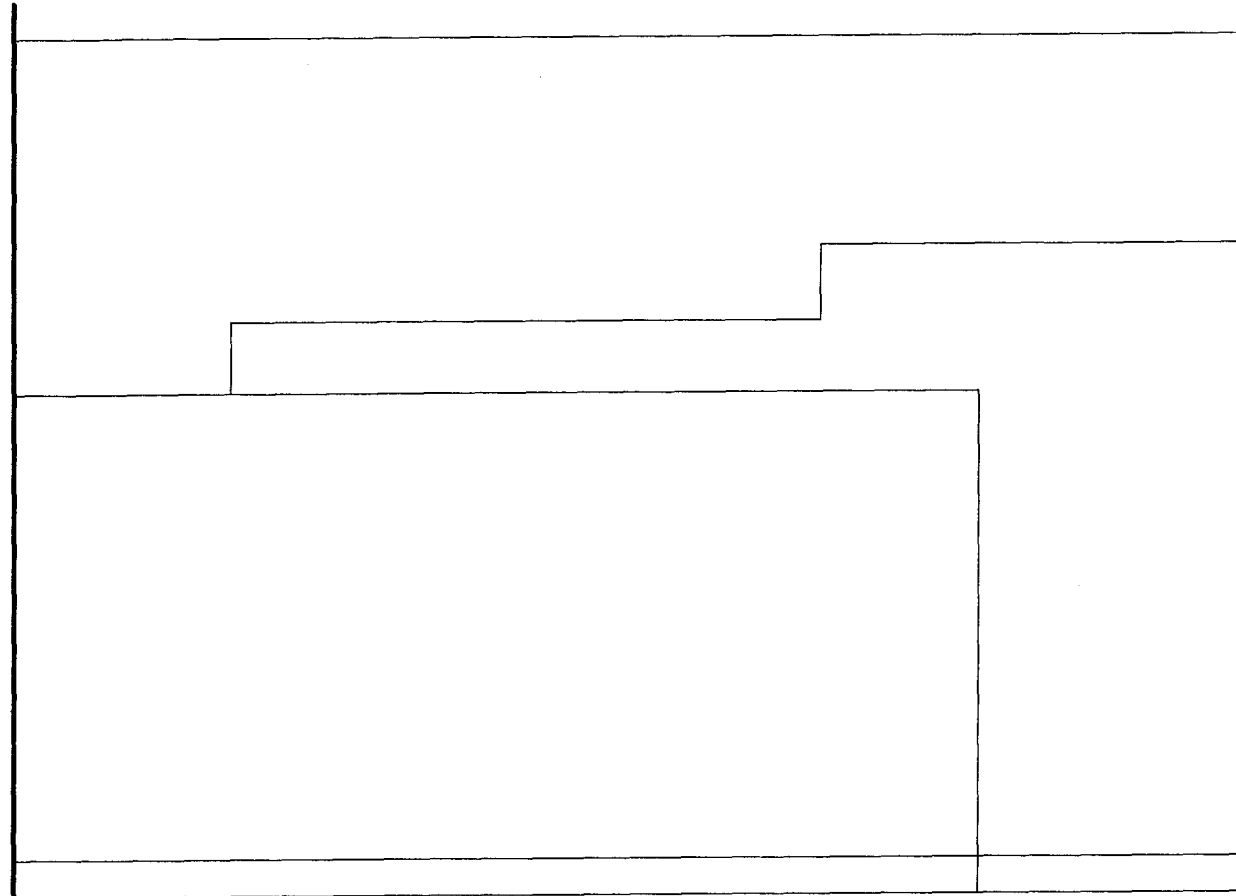

SECOND FLOOR

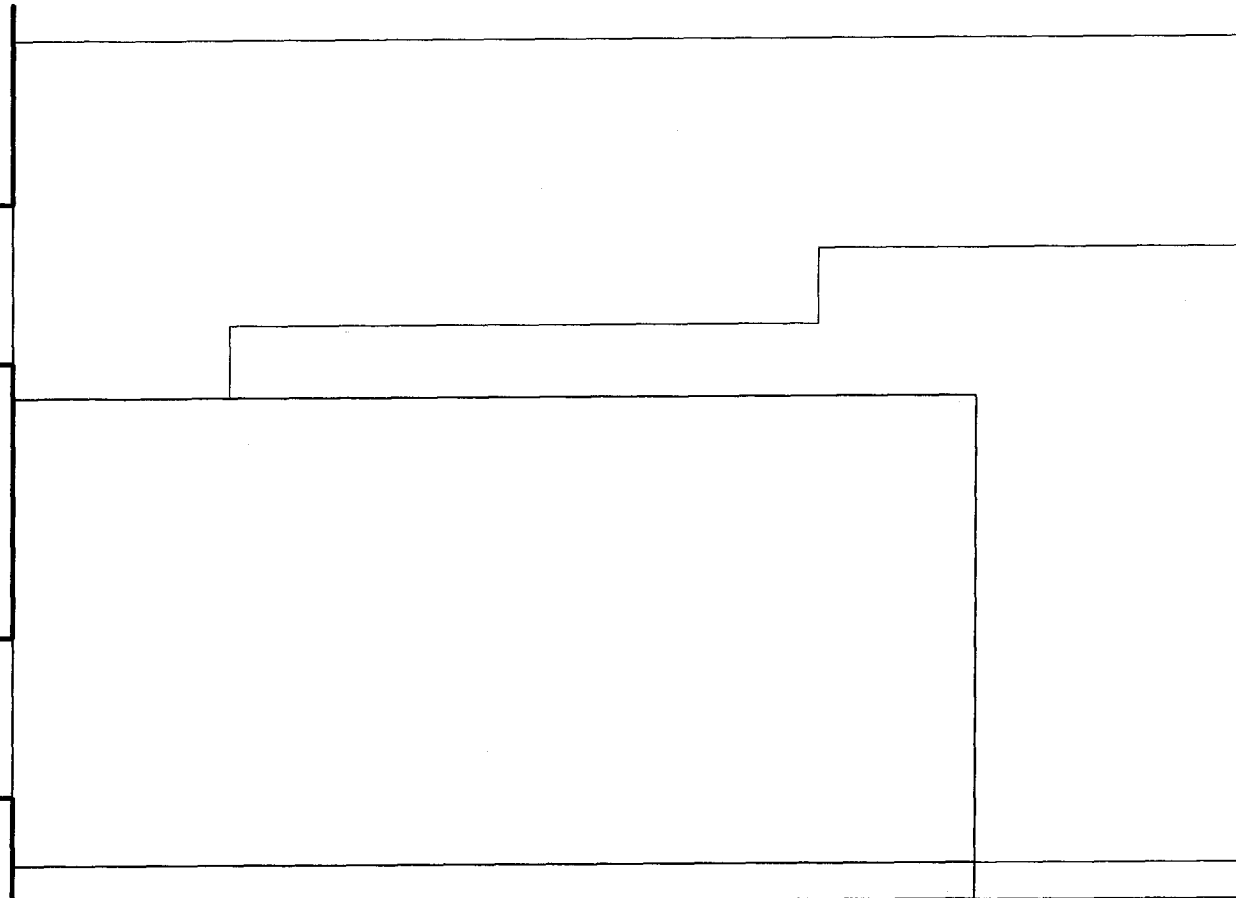

B
A

0 1m 2m
1:50 scale



DAVIES ARCHITECTURE ©
28 ELLIOTT SQ
LONDON NW3 3SU
TEL 020 7483 0669
JOB
PETER MOFFAT, LEO KLEIN
25 RAVELEY STREET
LONDON NW5
TITLE
EXISTING
PLAN
SECOND, THIRD
DATE 9.6.9
SCALE 1:50 @A3
DRAWING NO RAV-EX-BA-02