



NOTES


DIMENSIONS TO BE CONFIRMED
ON SITE

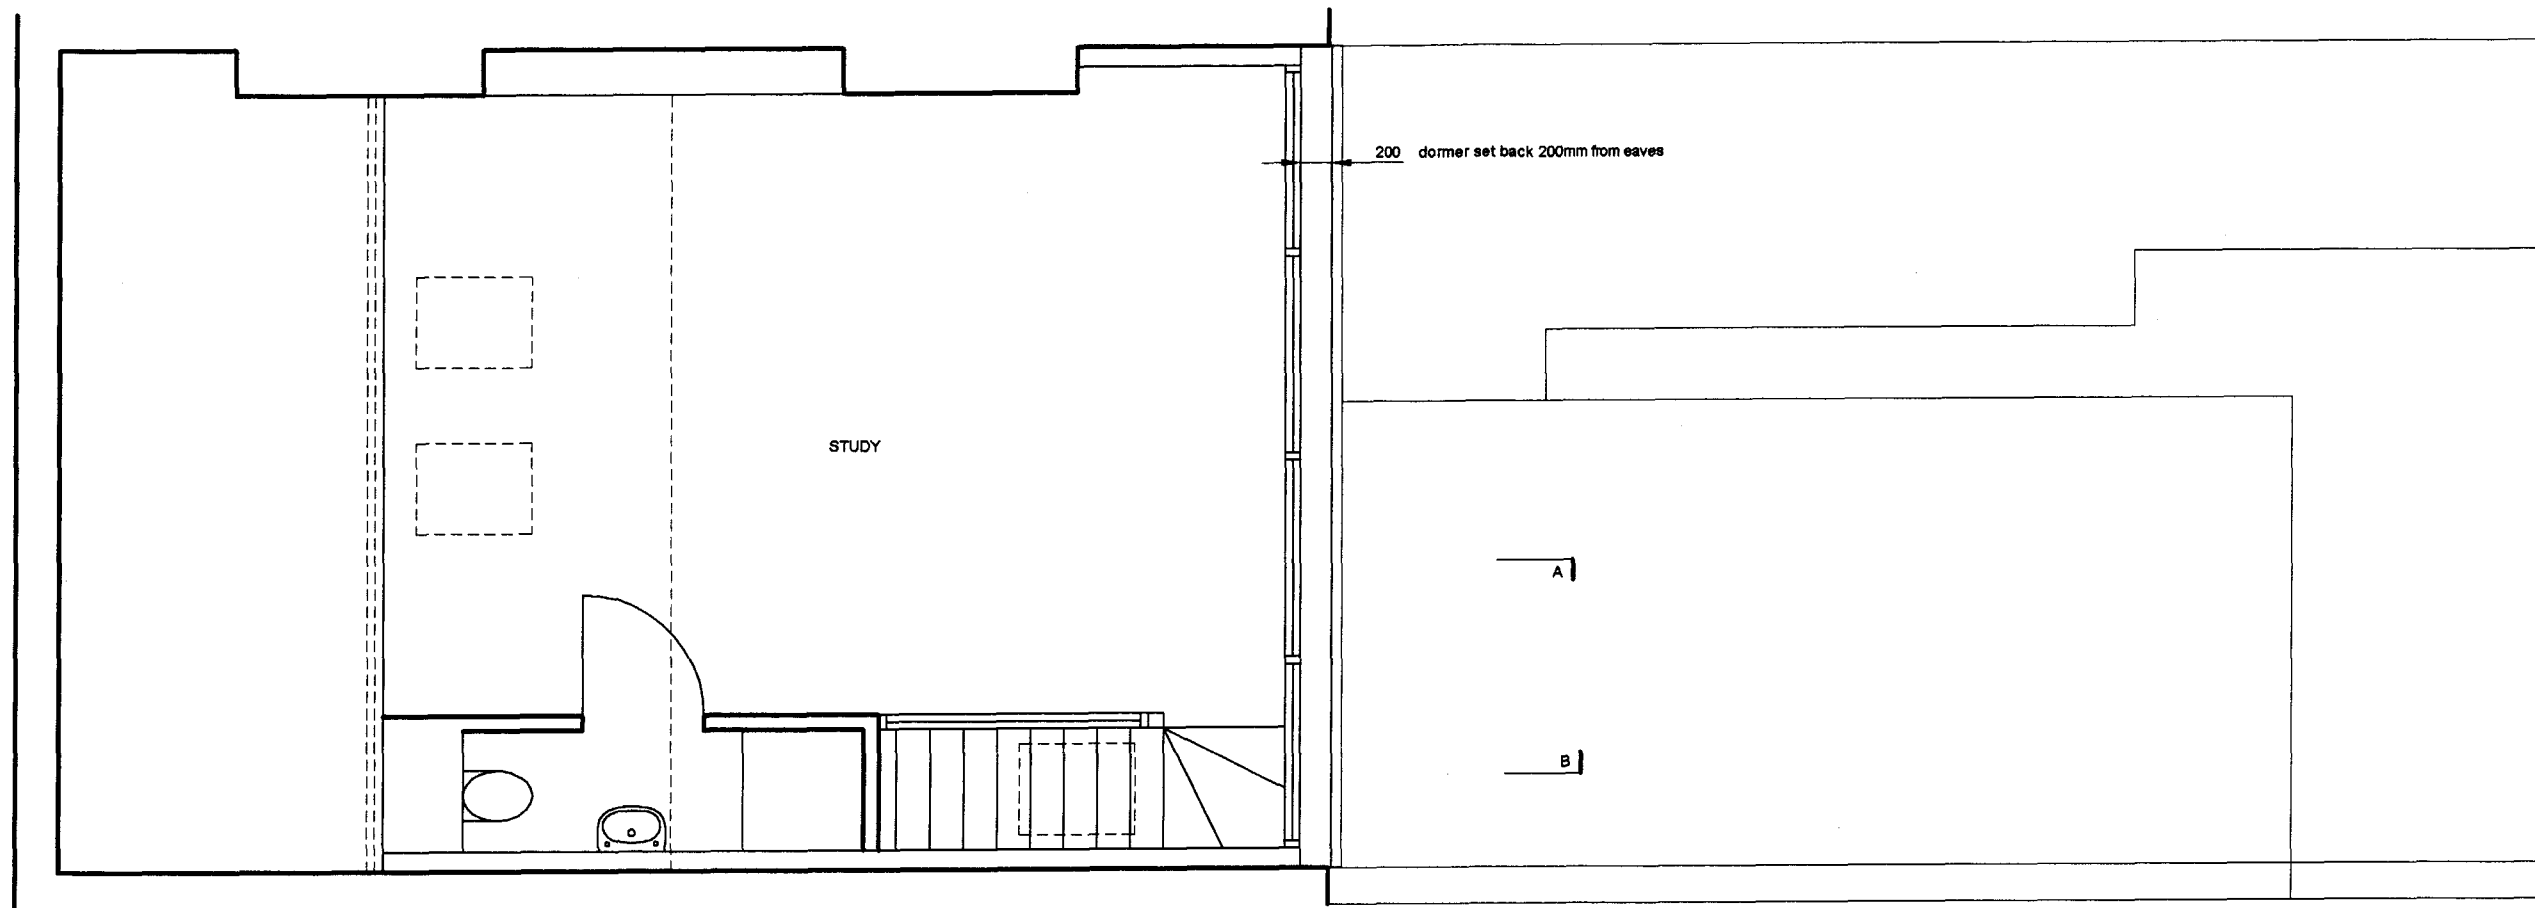

THIRD FLOOR

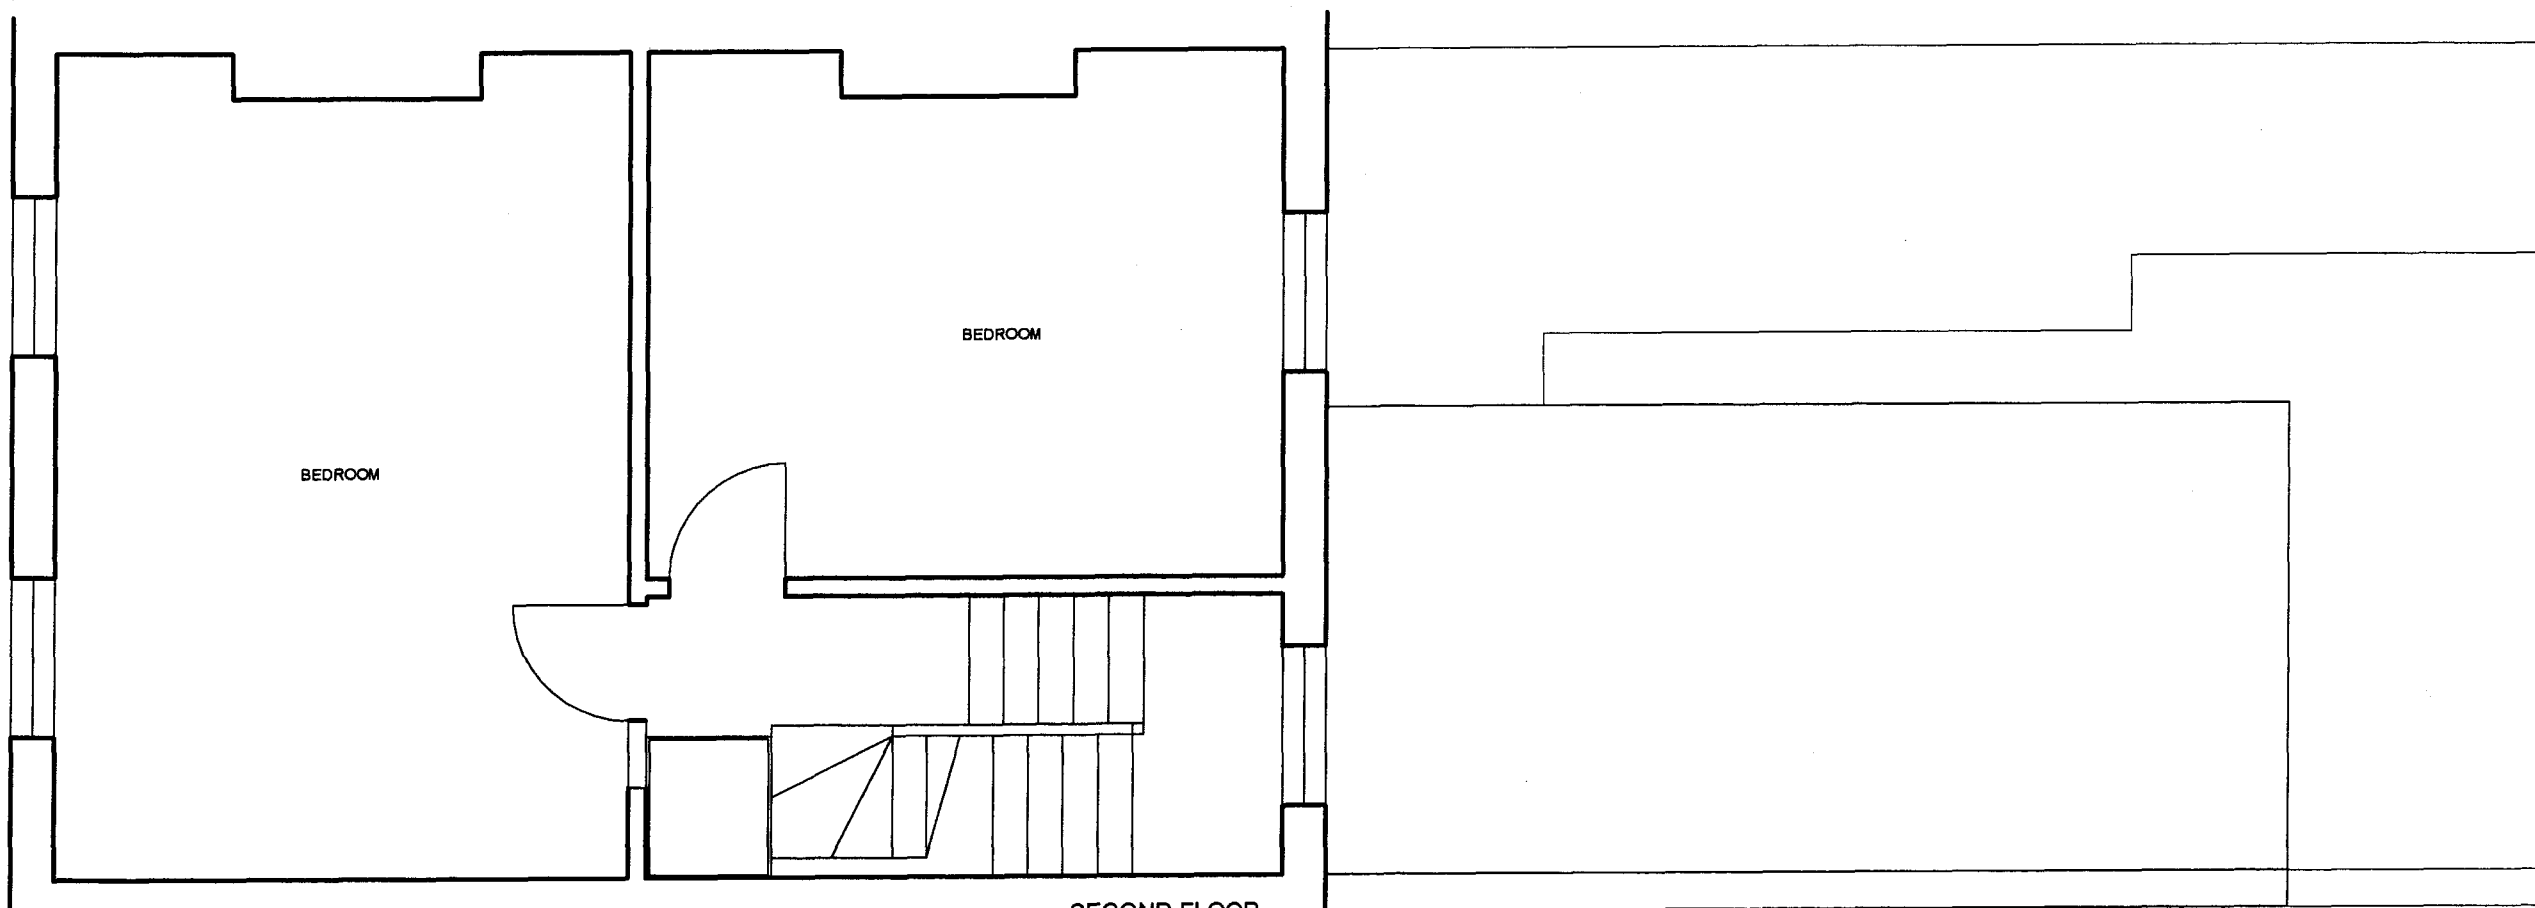

SECOND FLOOR

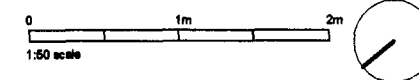

DAVIES ARCHITECTURE ©	
28 ELLIOTT SQ LONDON NW3 3SU TEL 020 7483 0669	
JOB PETER MOFFAT, LEO KLEIN 25 RAVELEY STREET LONDON NW5	
TITLE PLANNING PLAN SECOND, THIRD	
DATE 25.6.9	
SCALE 1:50 @A3	
DRAWING NO RAV-PL-GA-02	