


SECOND

FIRST

GROUND

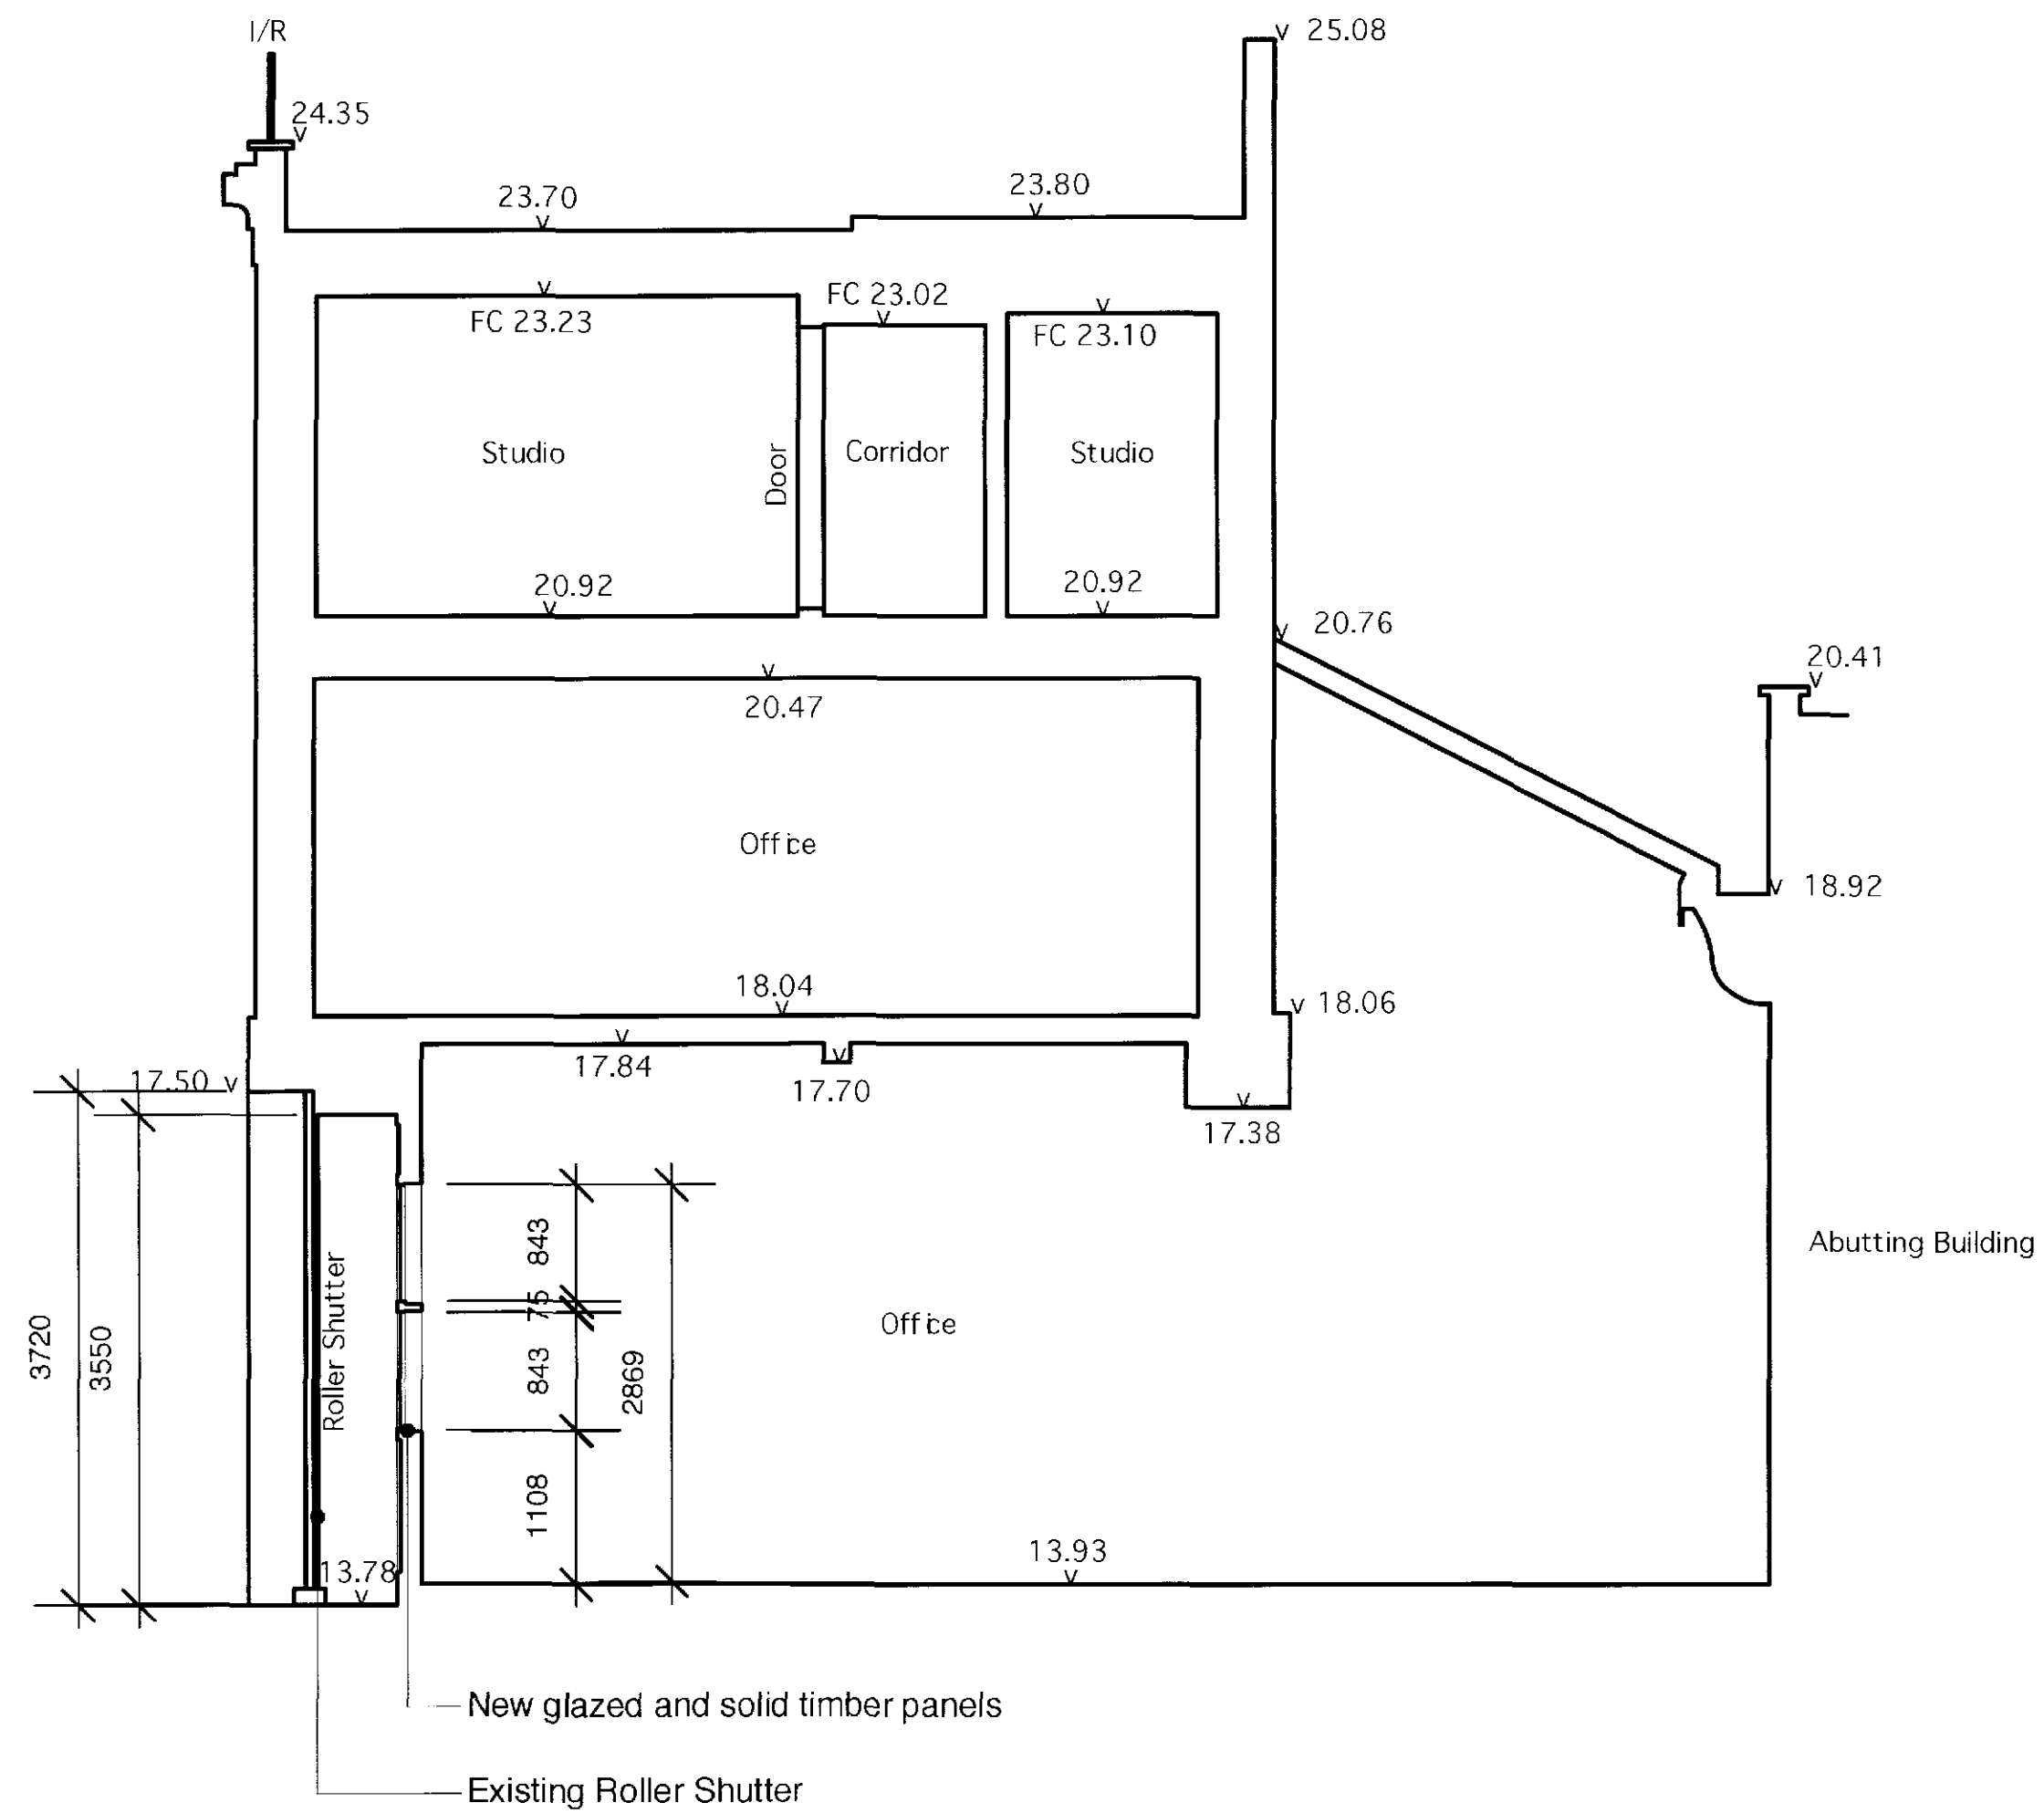

SECTION BB

10m aod


5-13 Leeke Street, Kings Cross. London WC1X 9HU

PROPOSED SECTION BB

Dwg. No: LS P06

Scale 1:100 @ A3
1:50 @ A1

Date : March 2008

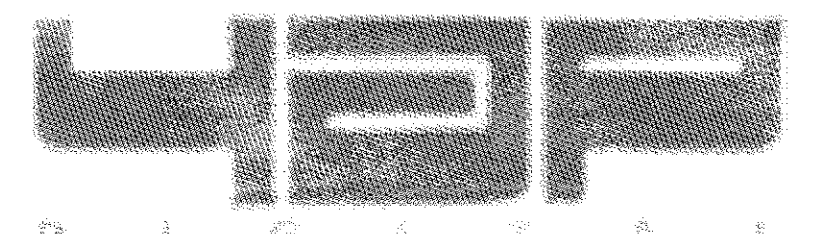

15 Cloudesley Road, Islington, London N1 0EL
Tel: 07768 653012 Email: a@yapdigital.com